

PLAT OF

# RAPHAEL AVENUE


From CHARLES ST. To Its Easterly Term.

CITY COUNCIL

SEPTEMBER 4, 1953

PROVIDENCE, R. I.  
 P. W. DEPT. - ENGINEERING OFFICE  
 STREET LINE SECTION  
 Plan No. **061196**  
 Date **JUNE 6, 1955**

Scale 1" = 40'

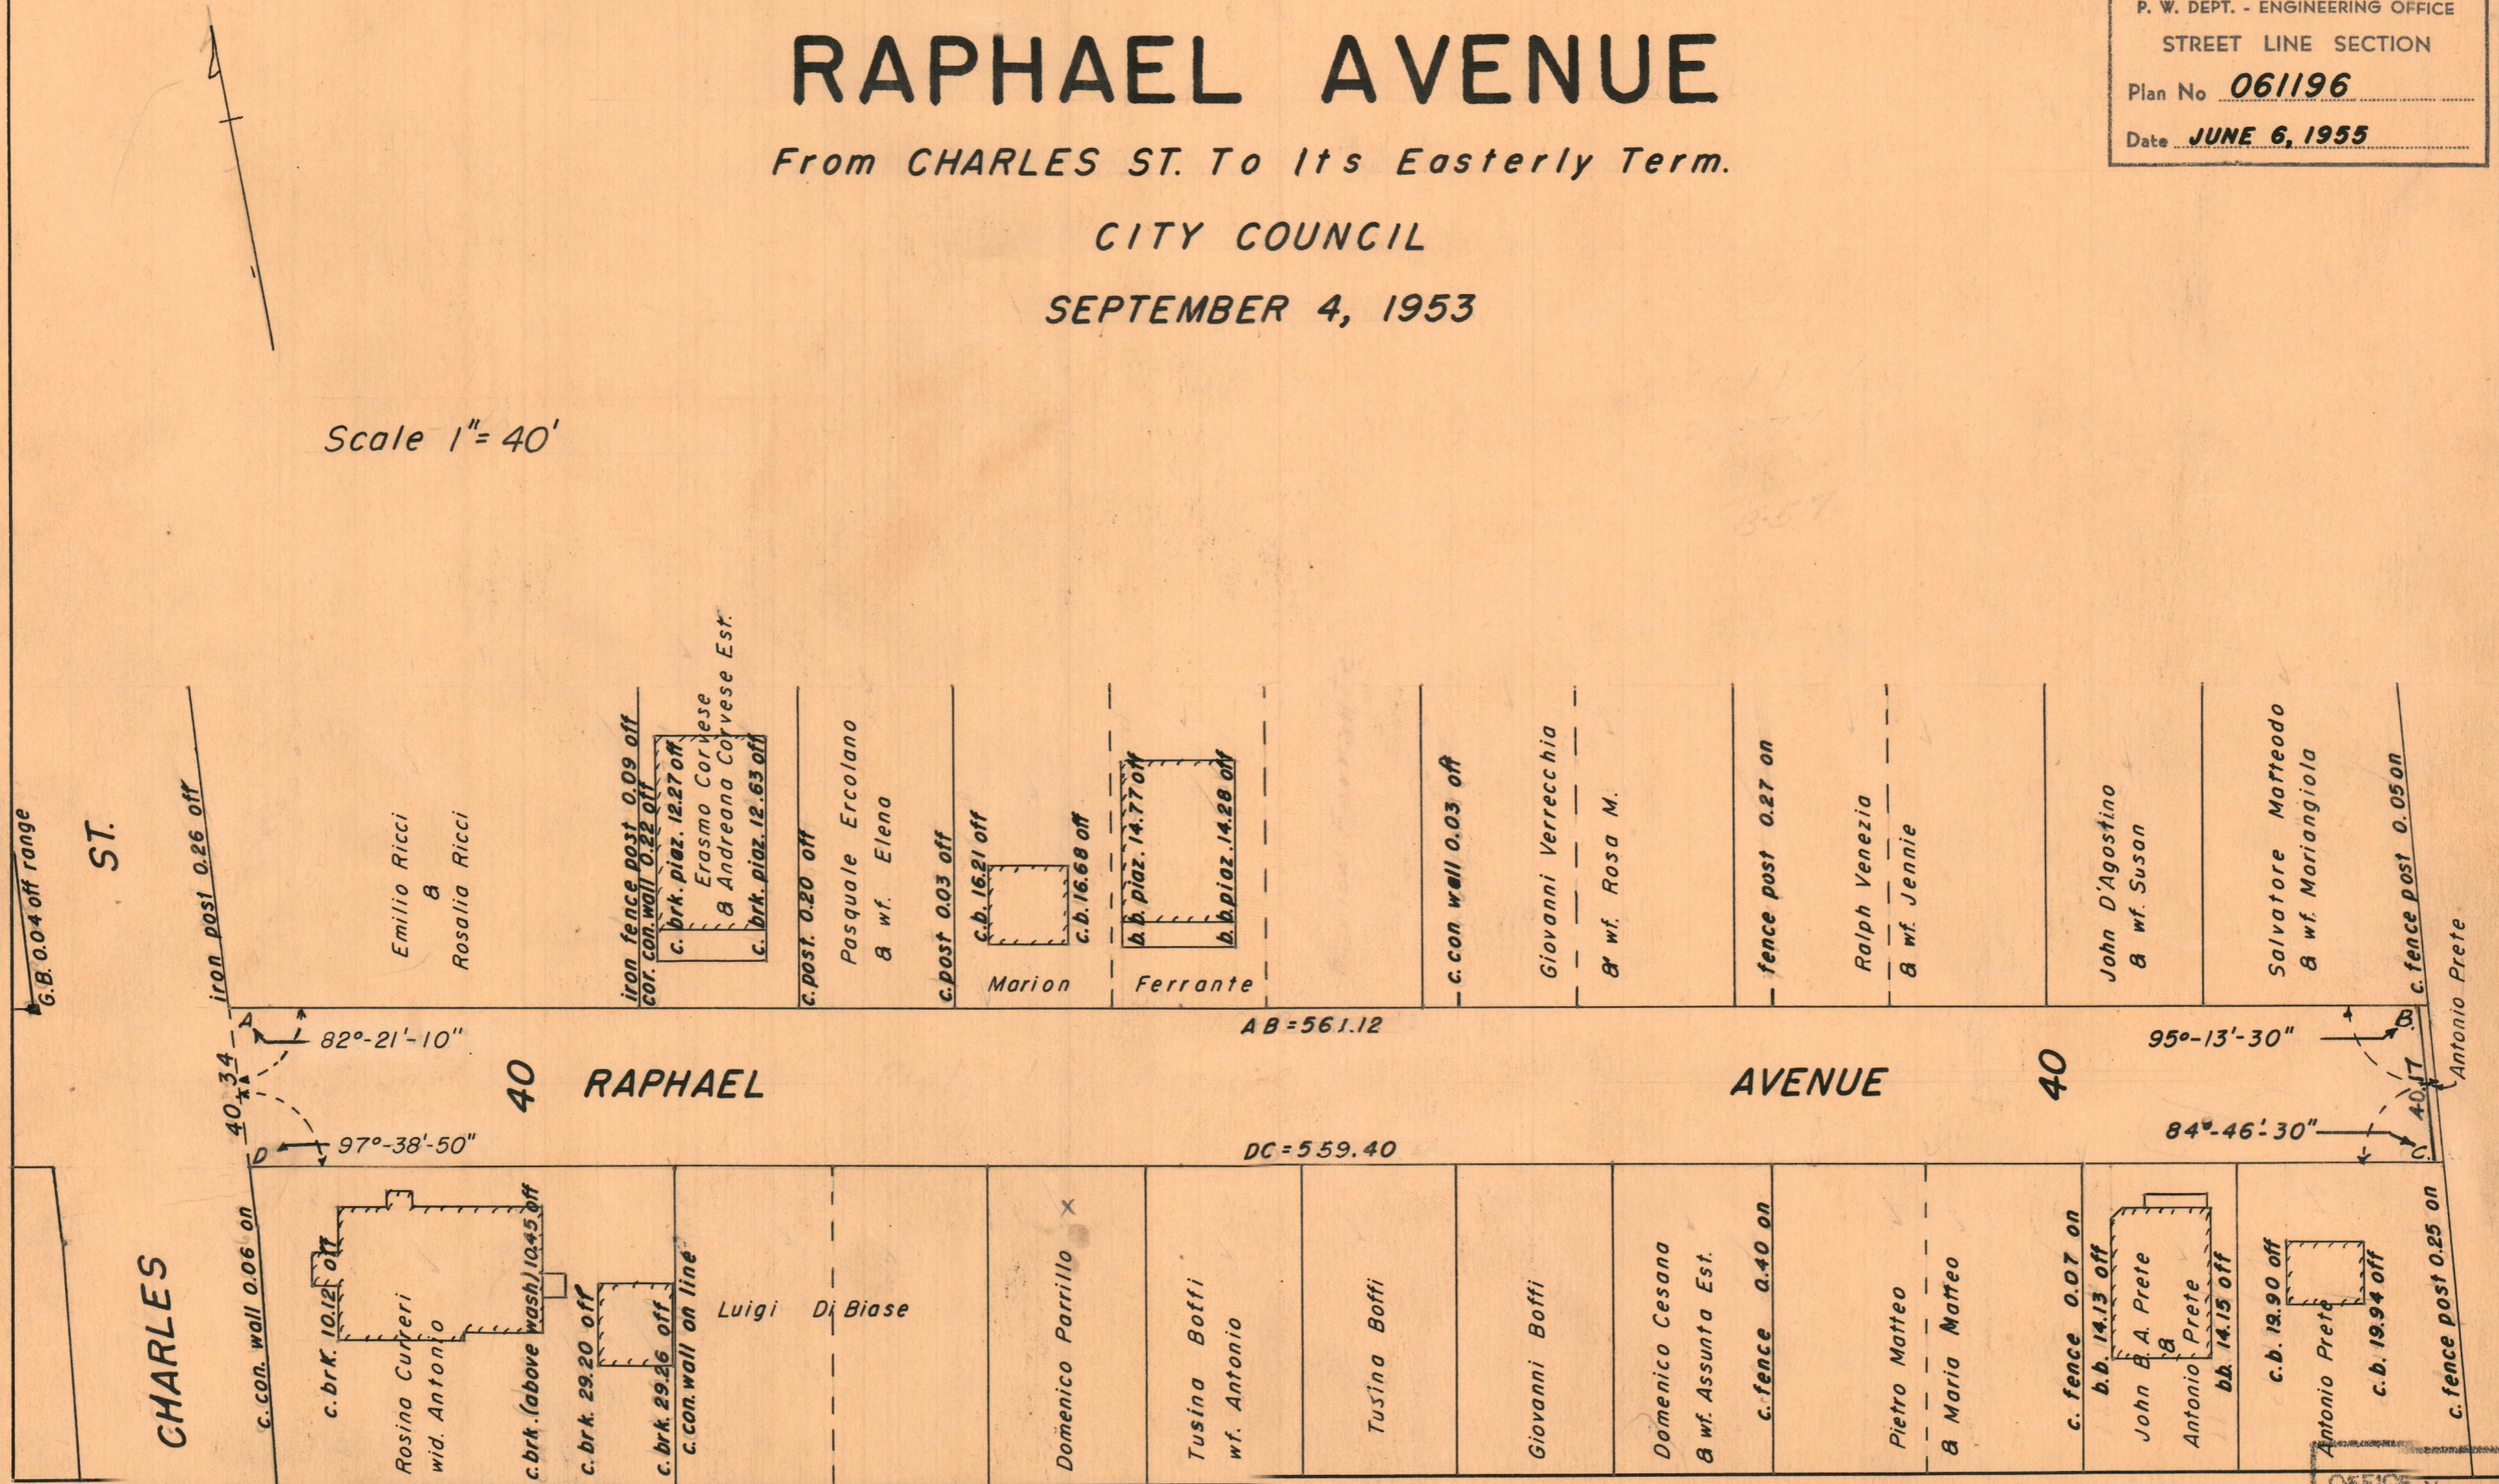

OFFICE No. 26977  
 DRAWER 88  
 SHEET B-57