

75-31

FB-3241-151

PROVIDENCE, R. I.

P. W. DEPT. - ENGINEERING OFFICE

STREET LINE SECTION

Plan No 061201

Date June 8, 1955

PLAT OF


# BARBARA STREET

From E'ly line of KING PHILIP ST. to the W'ly line of MIDDLETON ST.

CITY COUNCIL

APRIL 1, 1954

Scale 1" = 40'

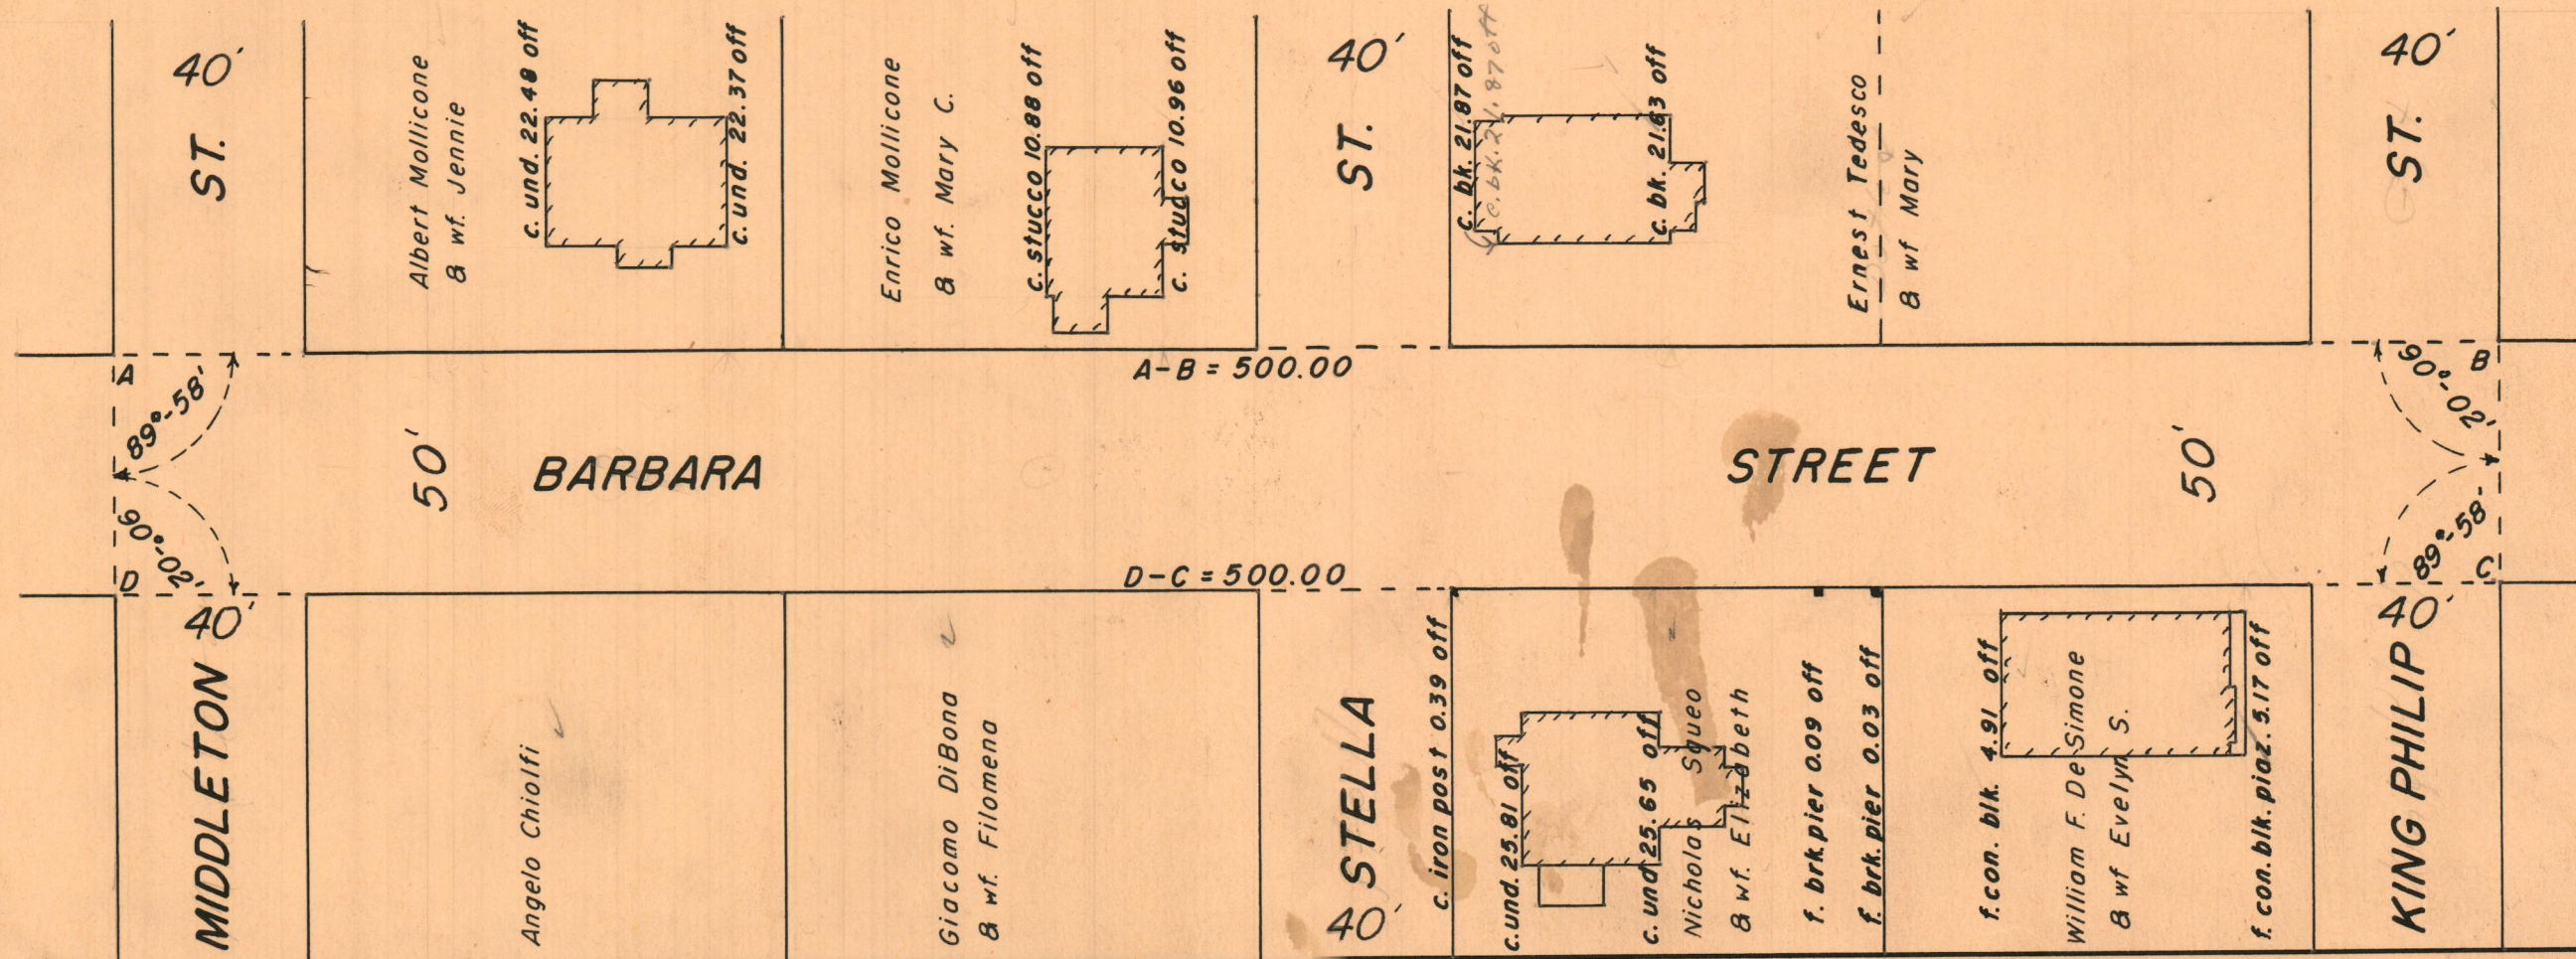

OFFICE No. 26978  
 DRAWER 88  
 SHEET B-58