

75-39

59

PLAT OF

PORTER STREET



IN TWO SHEETS

From EDDY ST. to ERNEST ST.

CITY COUNCIL

APRIL 1, 1954

PROVIDENCE, R. I.
 P. W. DEPT. - ENGINEERING OFFICE
 STREET LINE SECTION
 Plan No 061203
 Date June 9, 1955

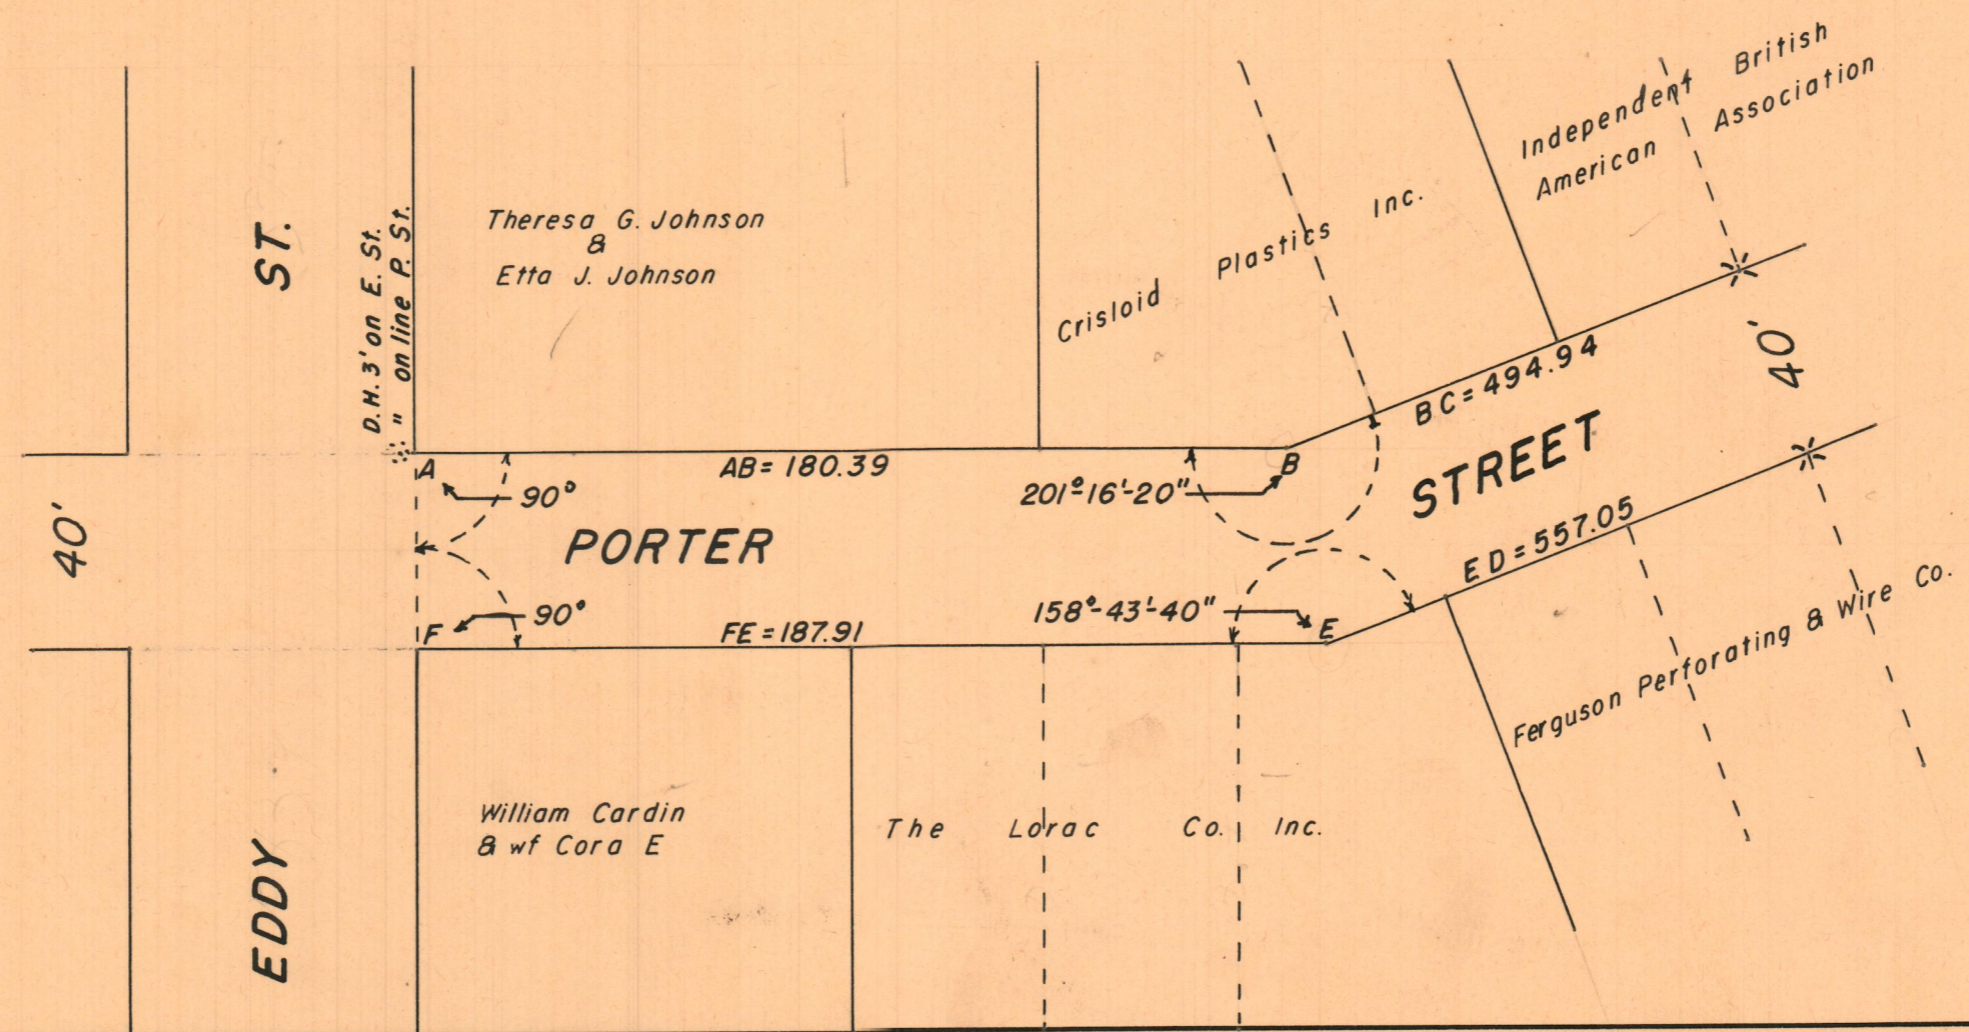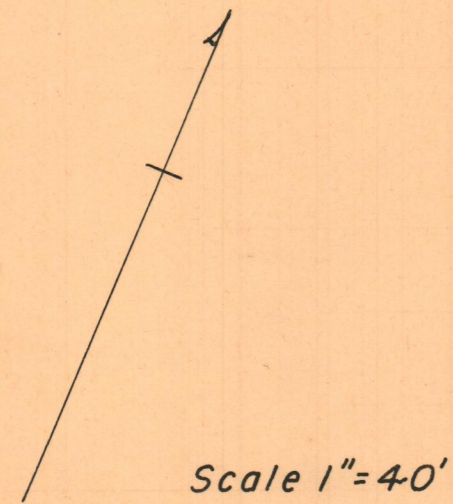

OFFICE No. 26979
 DRAWER 88
 SHEET B-59