

PLAT OF


BADGER ROAD

From SHARON ST. To HILLVIEW AVE.


City Council

April 3, 1953

PROVIDENCE, R. I.
 P. W. DEPT. - ENGINEERING OFFICE
 STREET LINE SECTION
 Plan No 060785
 Date November 24, 1953

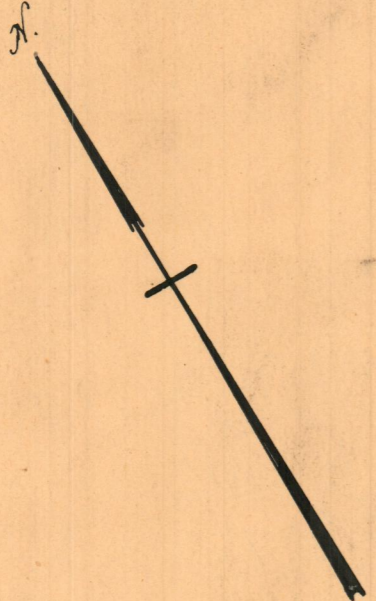

Scale - 1" = 40'

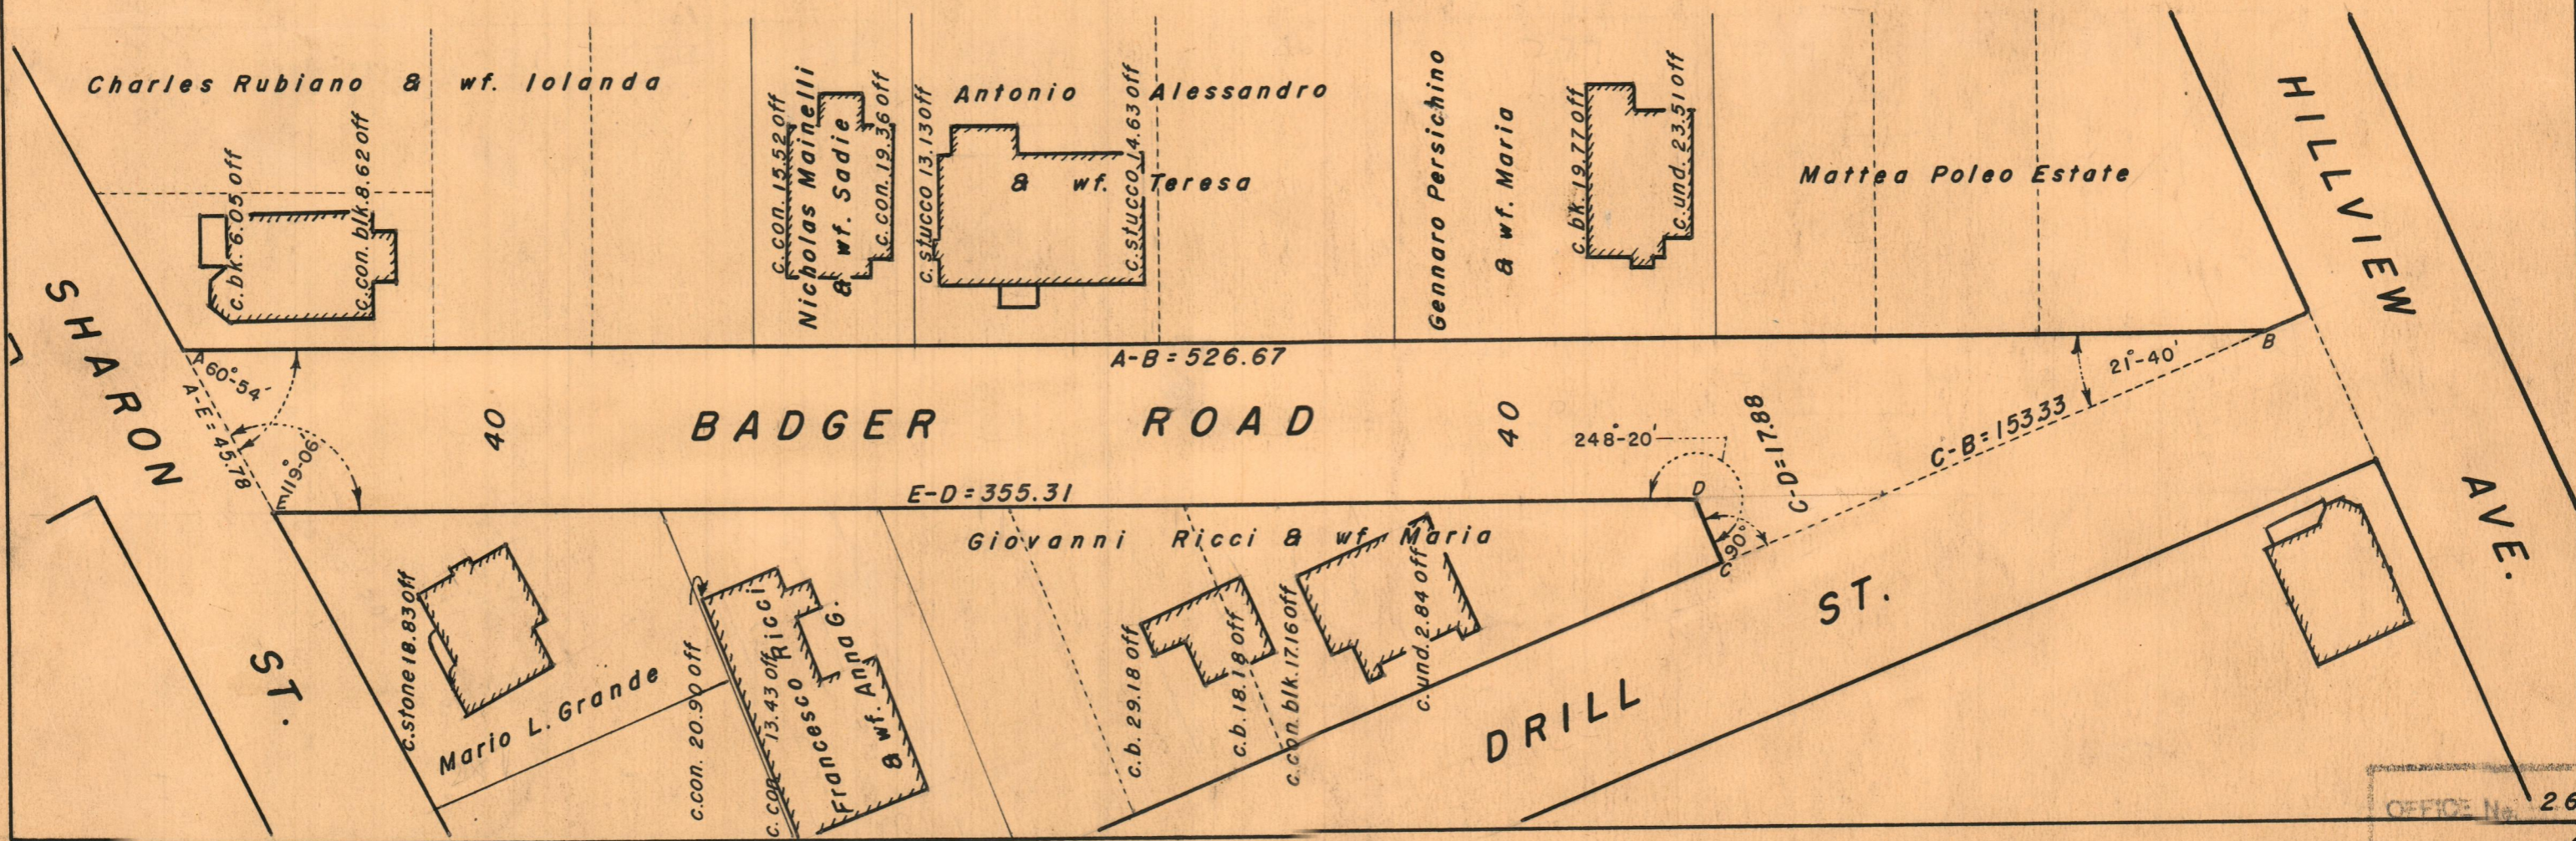

OFFICE No. 26925
 DRAWER 88
 SHEET B-6