

75-30

97

FB. 3278 - 118


PROVIDENCE, R. I.  
 P. W. DEPT. - ENGINEERING OFFICE  
 STREET LINE SECTION  
 Plan No. 061257  
 Date August 23, 1955

PLAT OF  
**VICTOR EMANUEL AVENUE**

From LANGDON ST. To STANHOPE ST.

City Council

September 17, 1954 Scale 1" = 40'

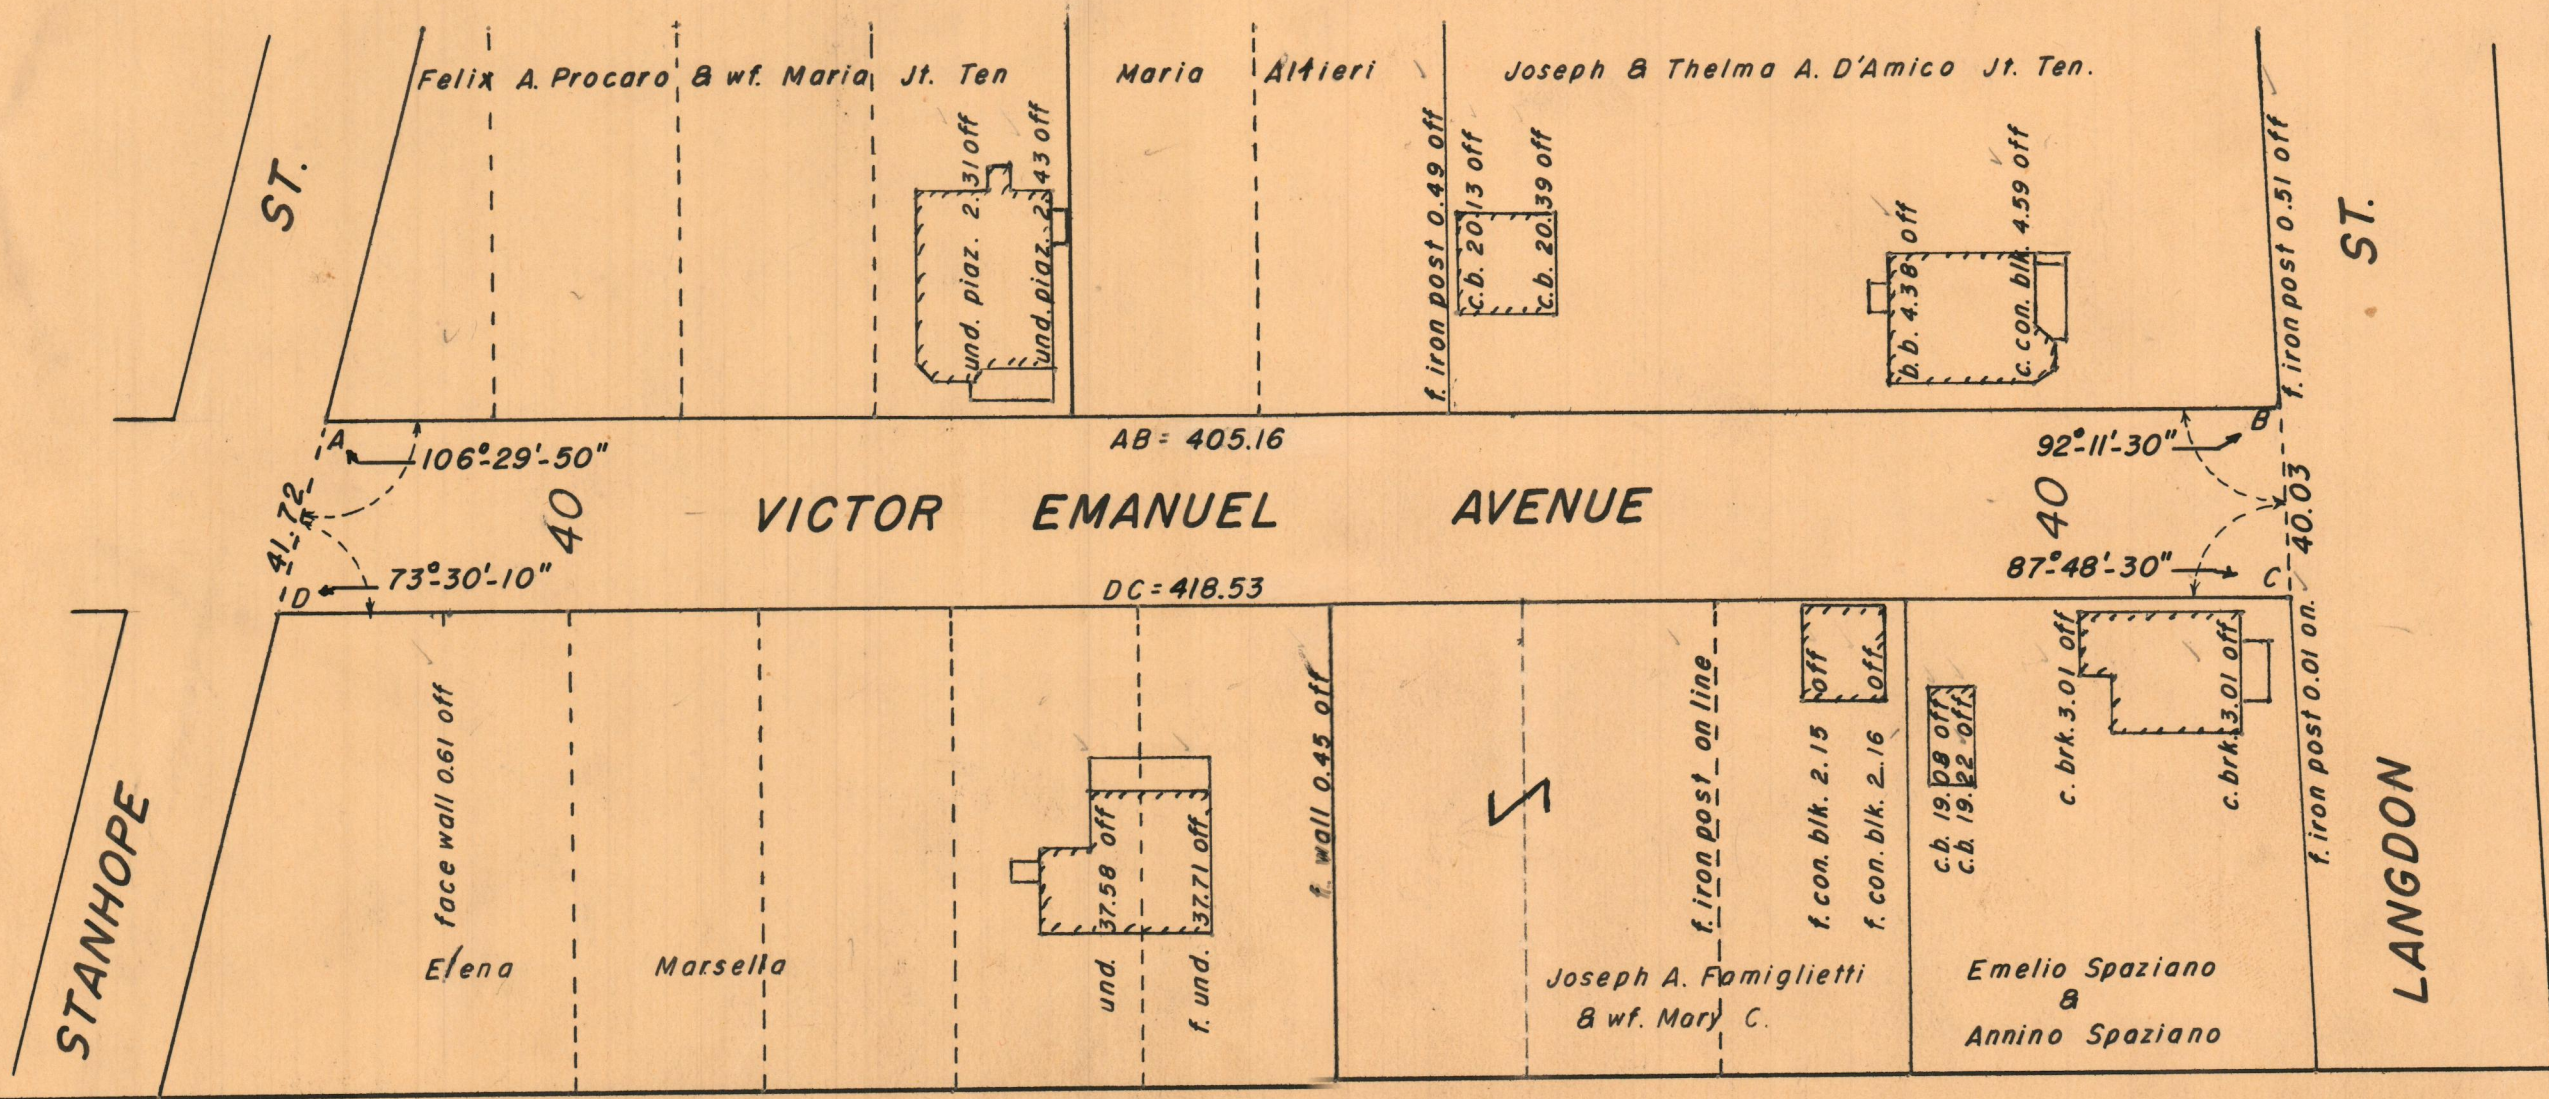

OFFICE No. 26986  
 DRAWER 88  
 SHEET B-67