

75-23

79

FB 3283

PLAT OF


WEST DRIVE

From GENERAL ST. To MIDDLE DR.


CITY COUNCIL

November 3, 1953

PROVIDENCE, R. I.
 P. W. DEPT. - ENGINEERING OFFICE
 STREET LINE SECTION
 Plan No 061277
 Date September 27, 1955

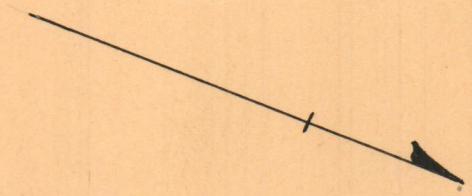

SCALE 1" = 60'

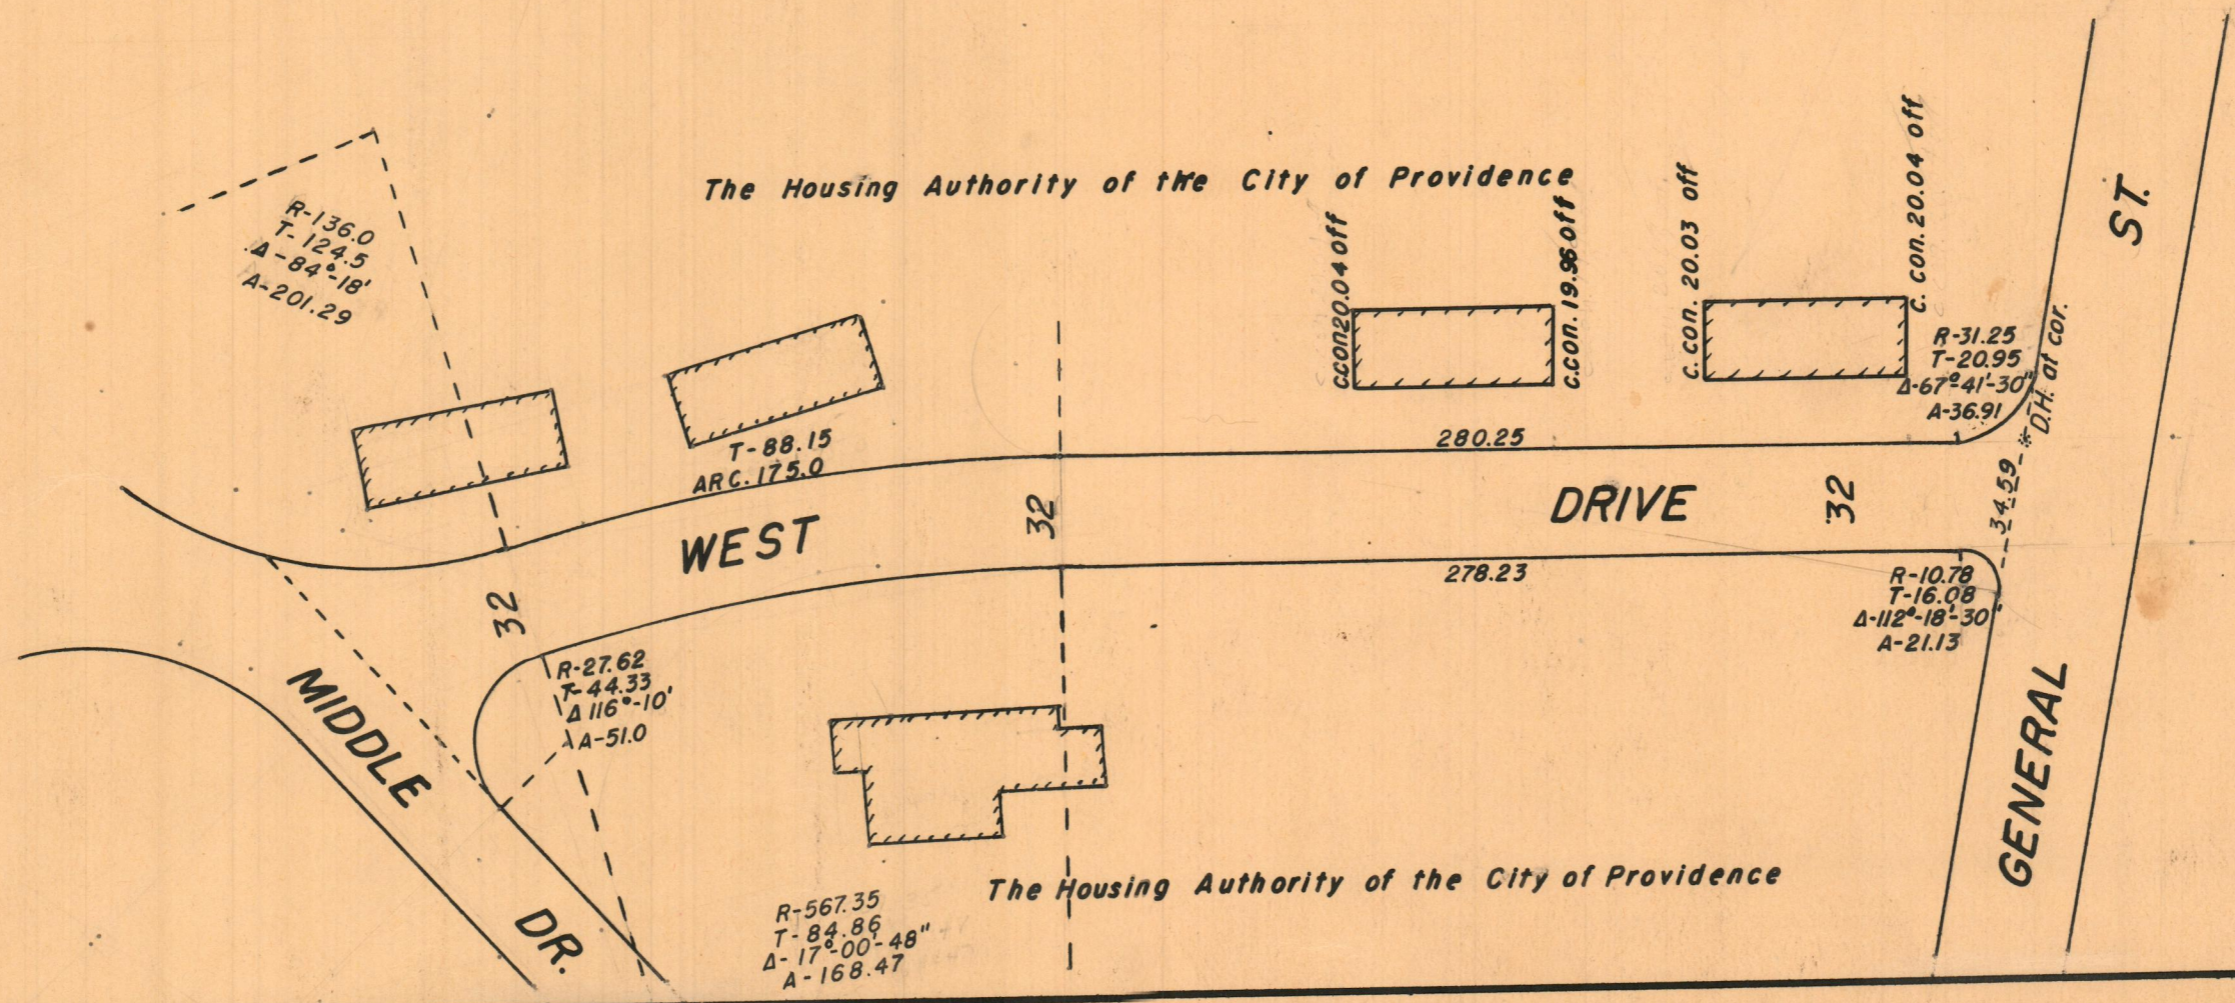

OFFICE No. 26989
 DRAWER 88
 SHEET B-70