

76-6

SHEET ONE

A.G.B. 3278-95

PLAT OF
ERIE STREET

IN TWO SHEETS
FROM SHARON ST. TO ROME AVE.


CITY COUNCIL
SEPTEMBER 17, 1954

PROVIDENCE, R. I.
P. W. DEPT. - ENGINEERING OFFICE
STREET LINE SECTION
Plan No 061292
Date November 1, 1955

N.



SCALE 1"=40'

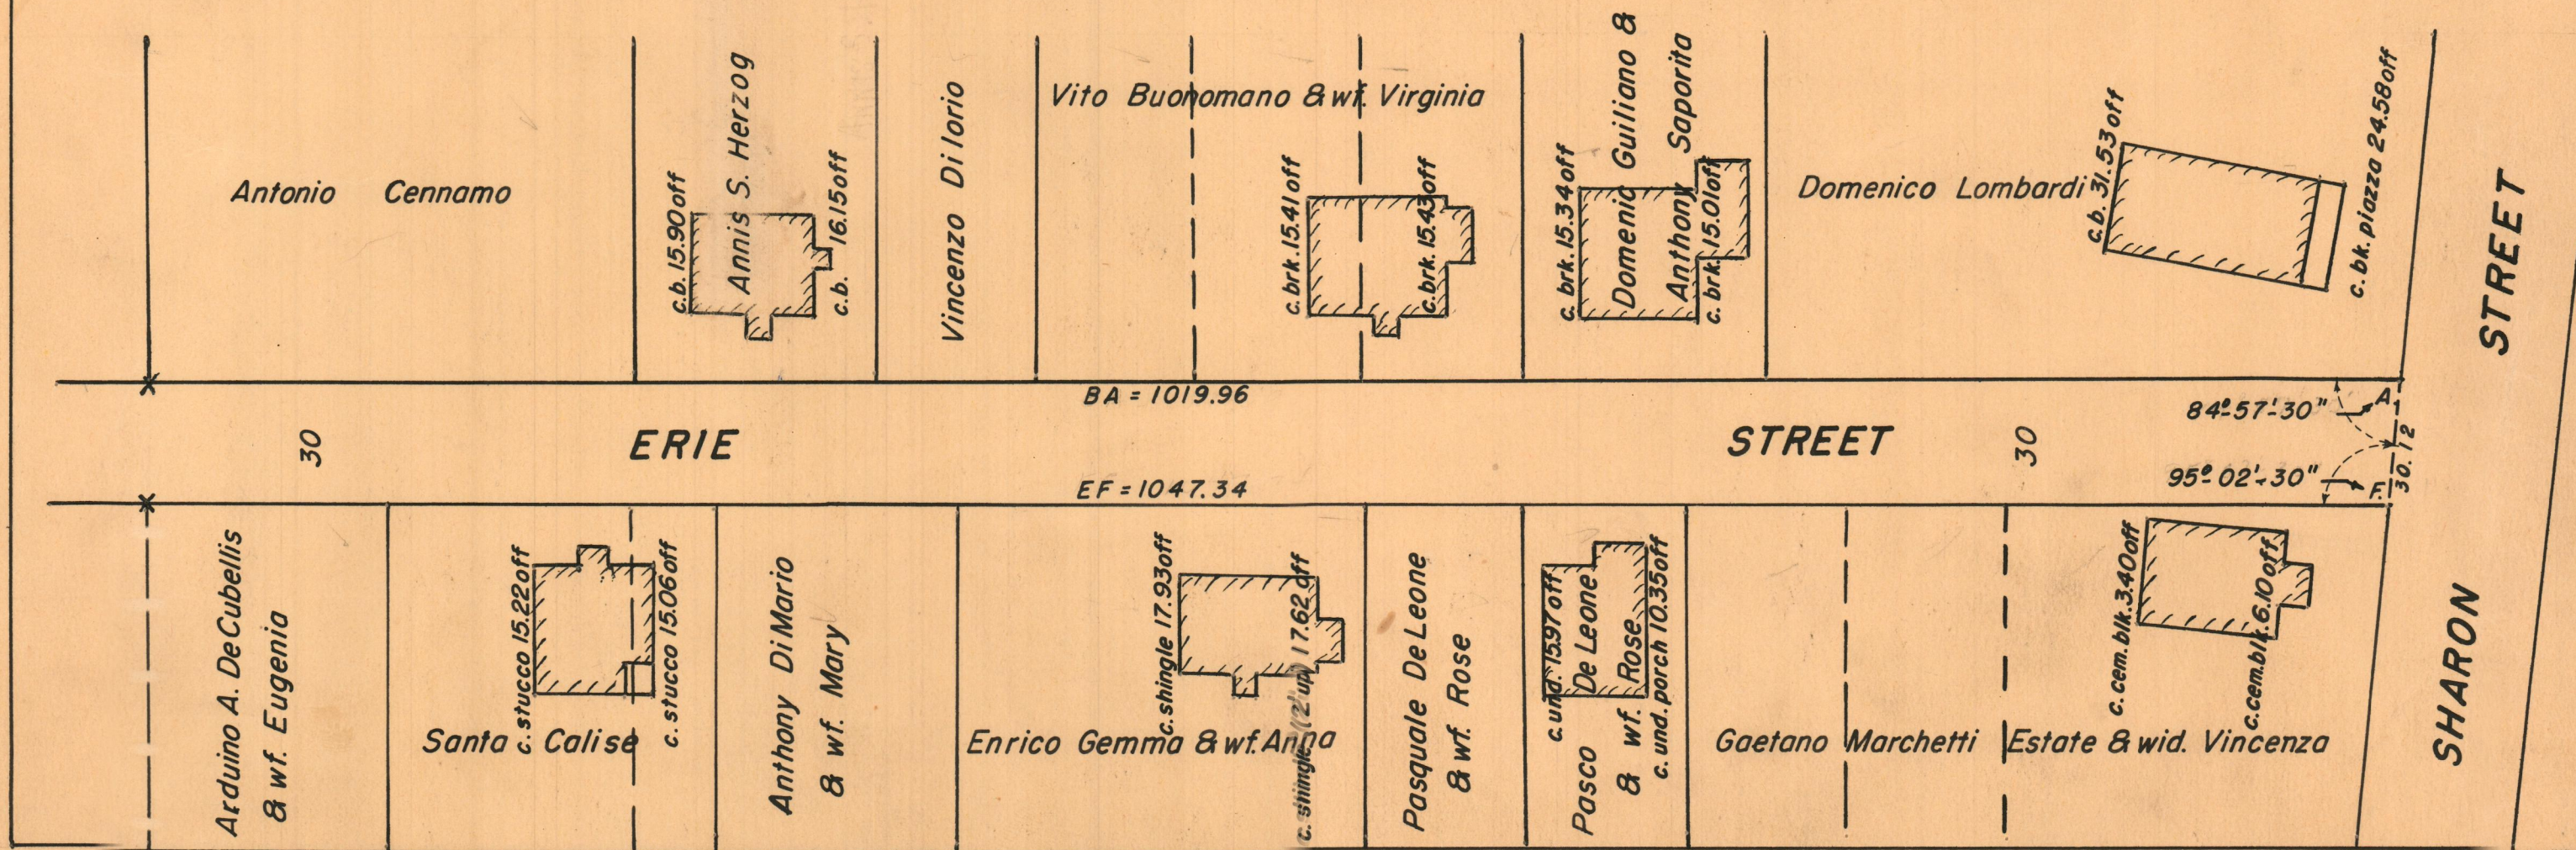

OFFICE No 26994
DRAWER 88
SHEET B-75