

76-9


APR. 1972
72
JCM

SHEET ONE

A.G.B. 3278-109


PLAT OF
FLORA STREET
IN TWO SHEETS
FROM ASHTON ST. TO NORTHUP AVE.
CITY COUNCIL
SEPTEMBER 17, 1954

PROVIDENCE, R. I.
P. W. DEPT. - ENGINEERING OFFICE
STREET LINE SECTION
Plan No. 061298
Date: SEPTEMBER 17, 1954

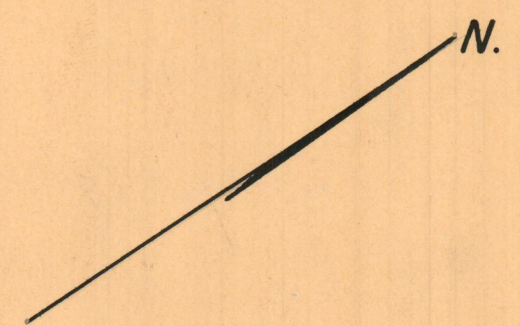


SCALE 1" = 40'

ASHTON STREET

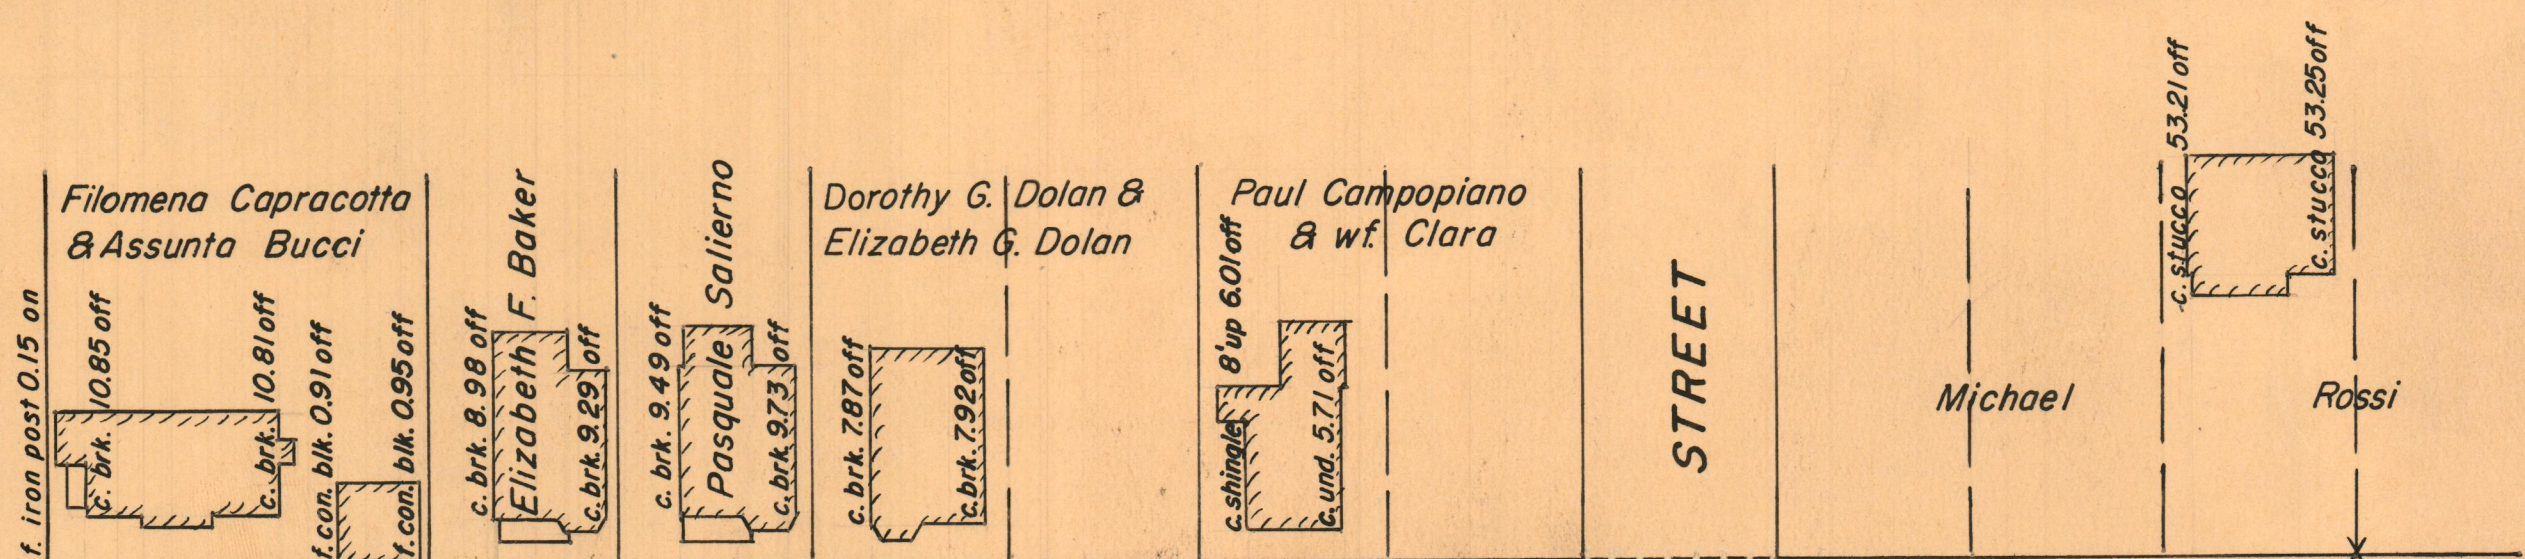

AB = 984.41

FLORA STREET

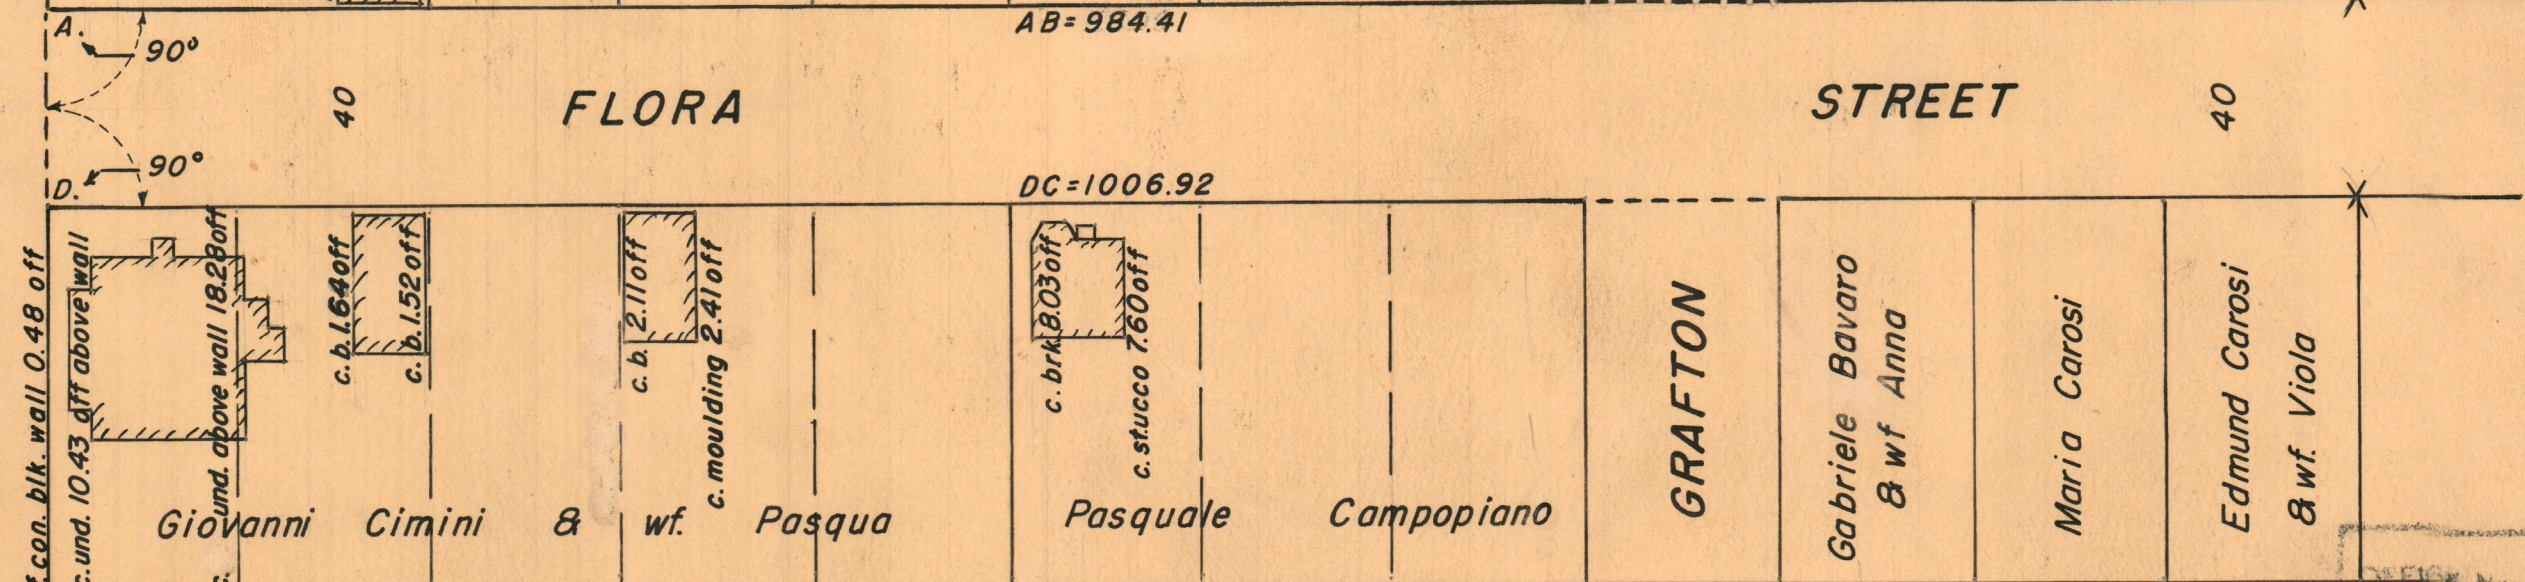

DC = 1006.92

OFFICE No. 26996
DRAWER 88
SHEET B-77