

76-10  
SHEET TWO

A.G.B. 3278-109



PLAT OF  
**FLORA STREET**  
IN TWO SHEETS

FROM ASHTON ST. TO NORTHUP AVE.

CITY COUNCIL  
SEPTEMBER 17, 1954

PROVIDENCE, R. I.  
P. W. DEPT. - ENGINEERING OFFICE  
STREET LINE SECTION  
Plan No. 061300  
Date SEPTEMBER 17, 1954

SCALE 1" = 40'

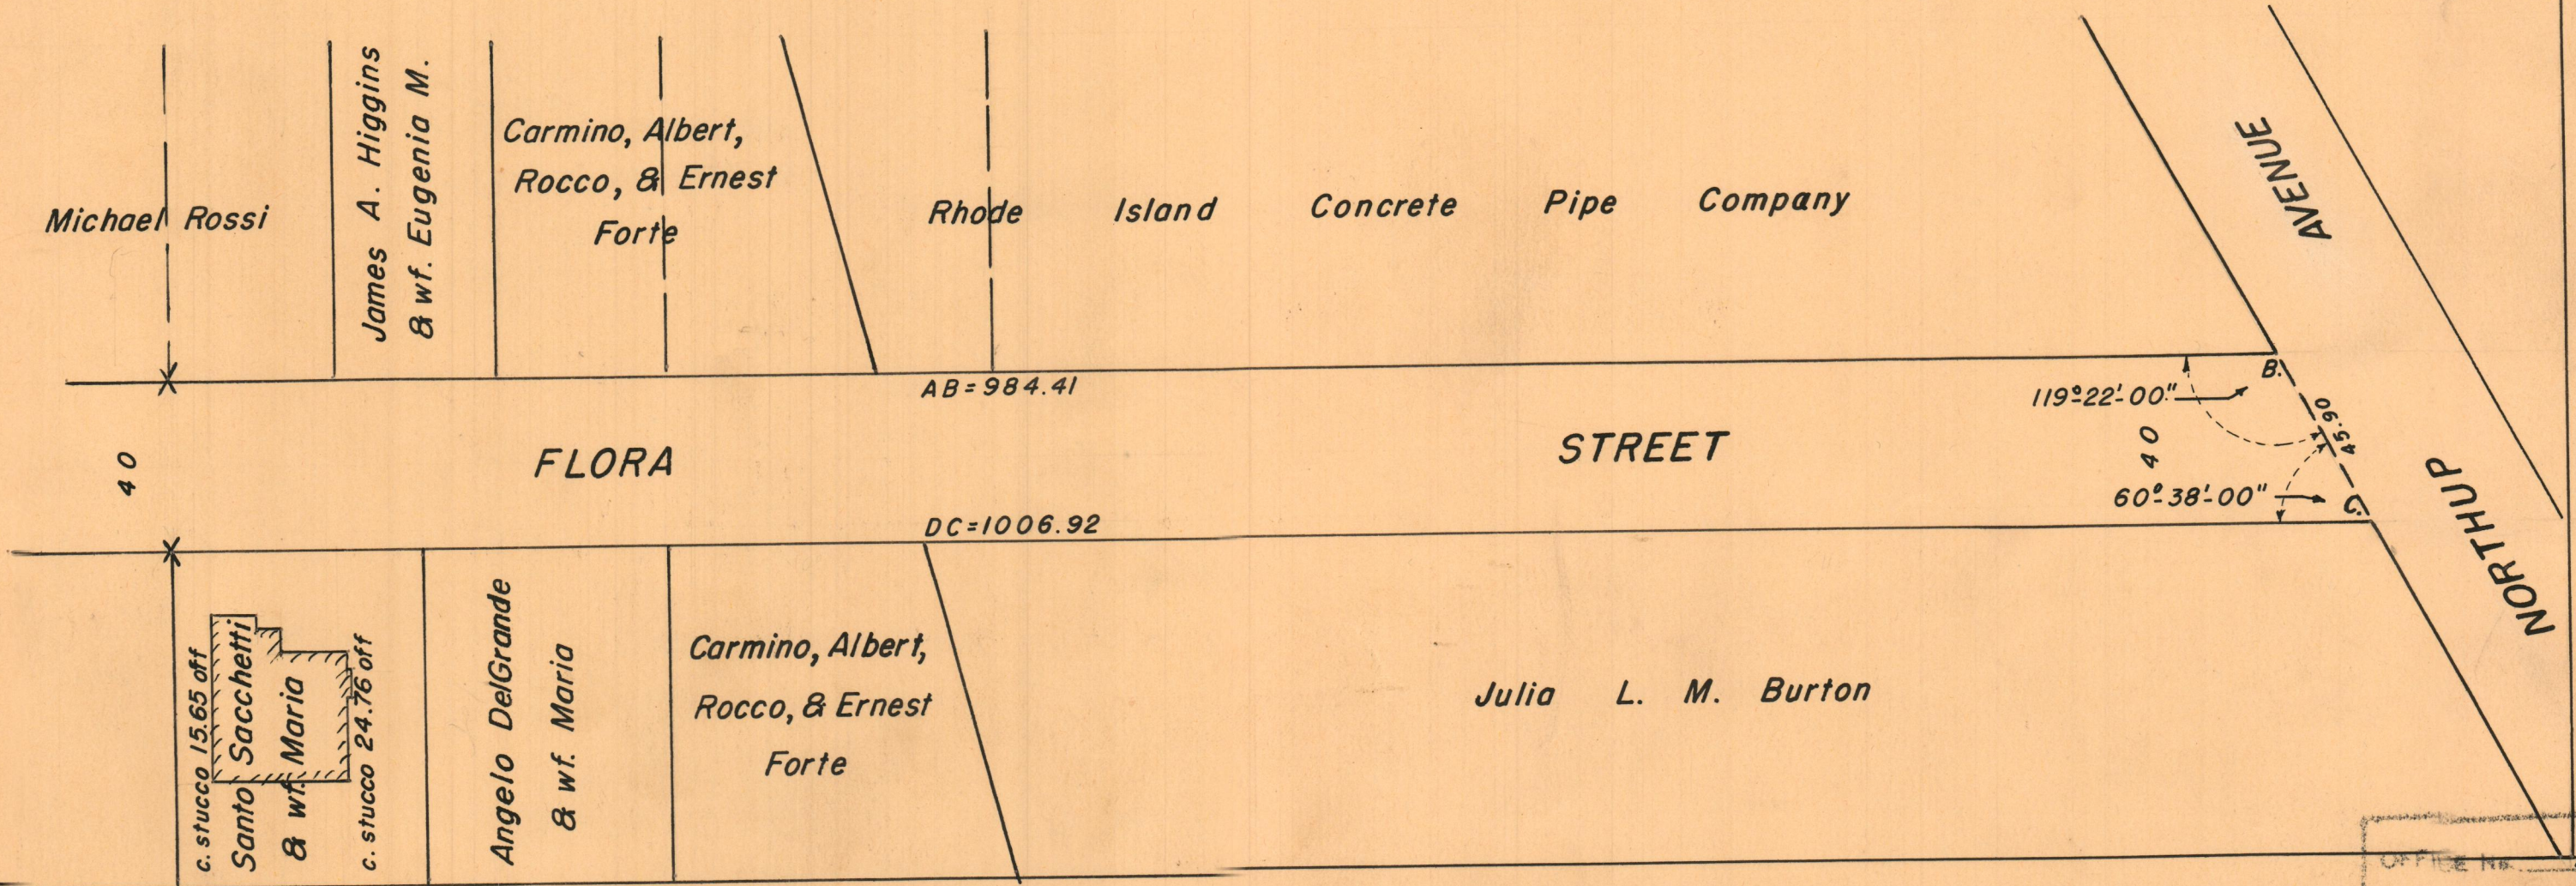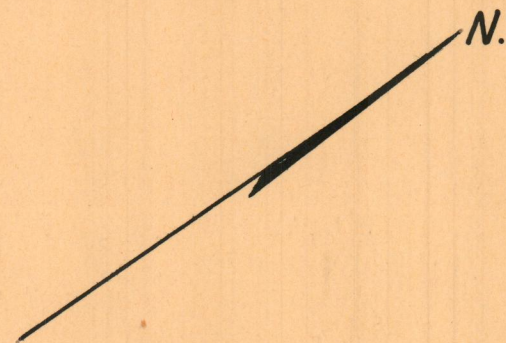

OFFICE NO. 26997  
DRAWER 88  
SHEET B-78