

PLAT OF

SOPHIA STREET



From POCASSET Ave. To SIBYL St.

City Council

January 20, 1950

PROVIDENCE, R. I.
 P. W. DEPT. - ENGINEERING OFFICE
 STREET LINE SECTION
 Plan No 060851
 Date February 12, 1954

Scale - 1" = 50'

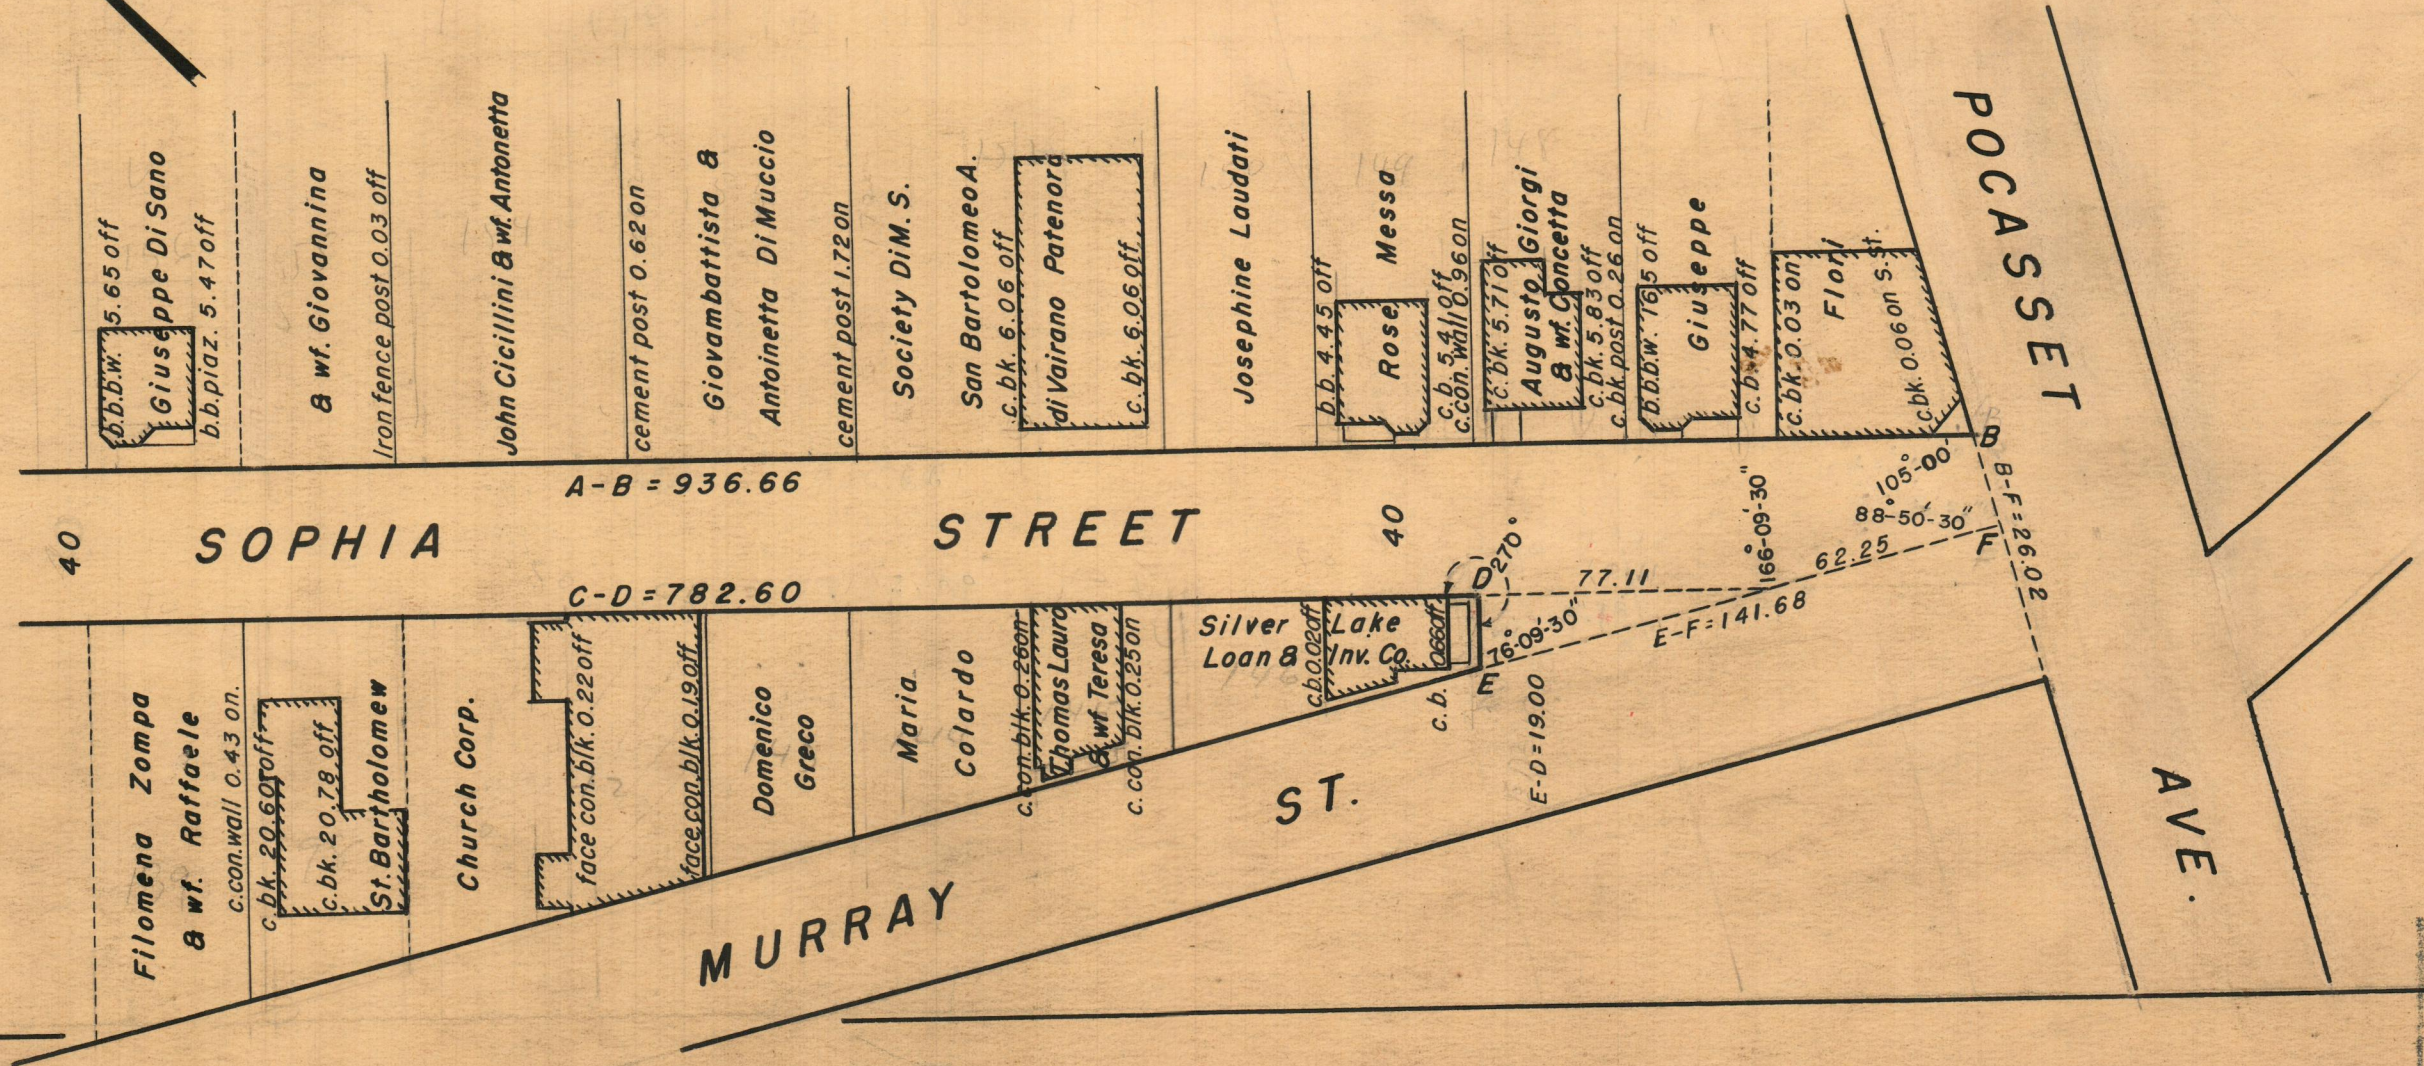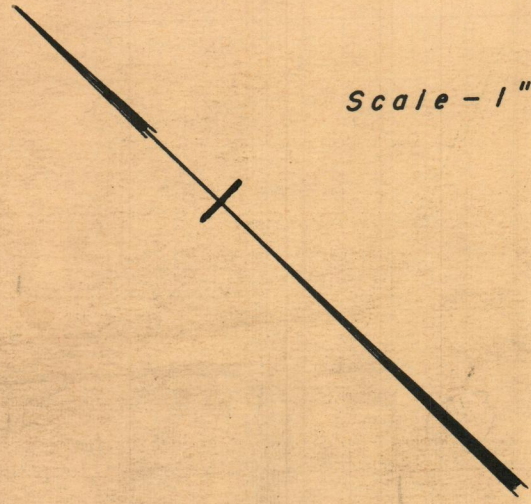

OFFICE No. 2-6-927
 DRAWER 88
 SHEET B-8