

76-20

PLAT OF MINTO STREET

FROM BOLTON AVE. TO FARM ST.
CITY COUNCIL
DECEMBER 6, 1954


PROVIDENCE, R. I.
P. W. DEPT. - ENGINEERING OFFICE
STREET LINE SECTION
Plan No 061322
Date December 14, 1955



SCALE 1"=40'

FARM STREET

FARM

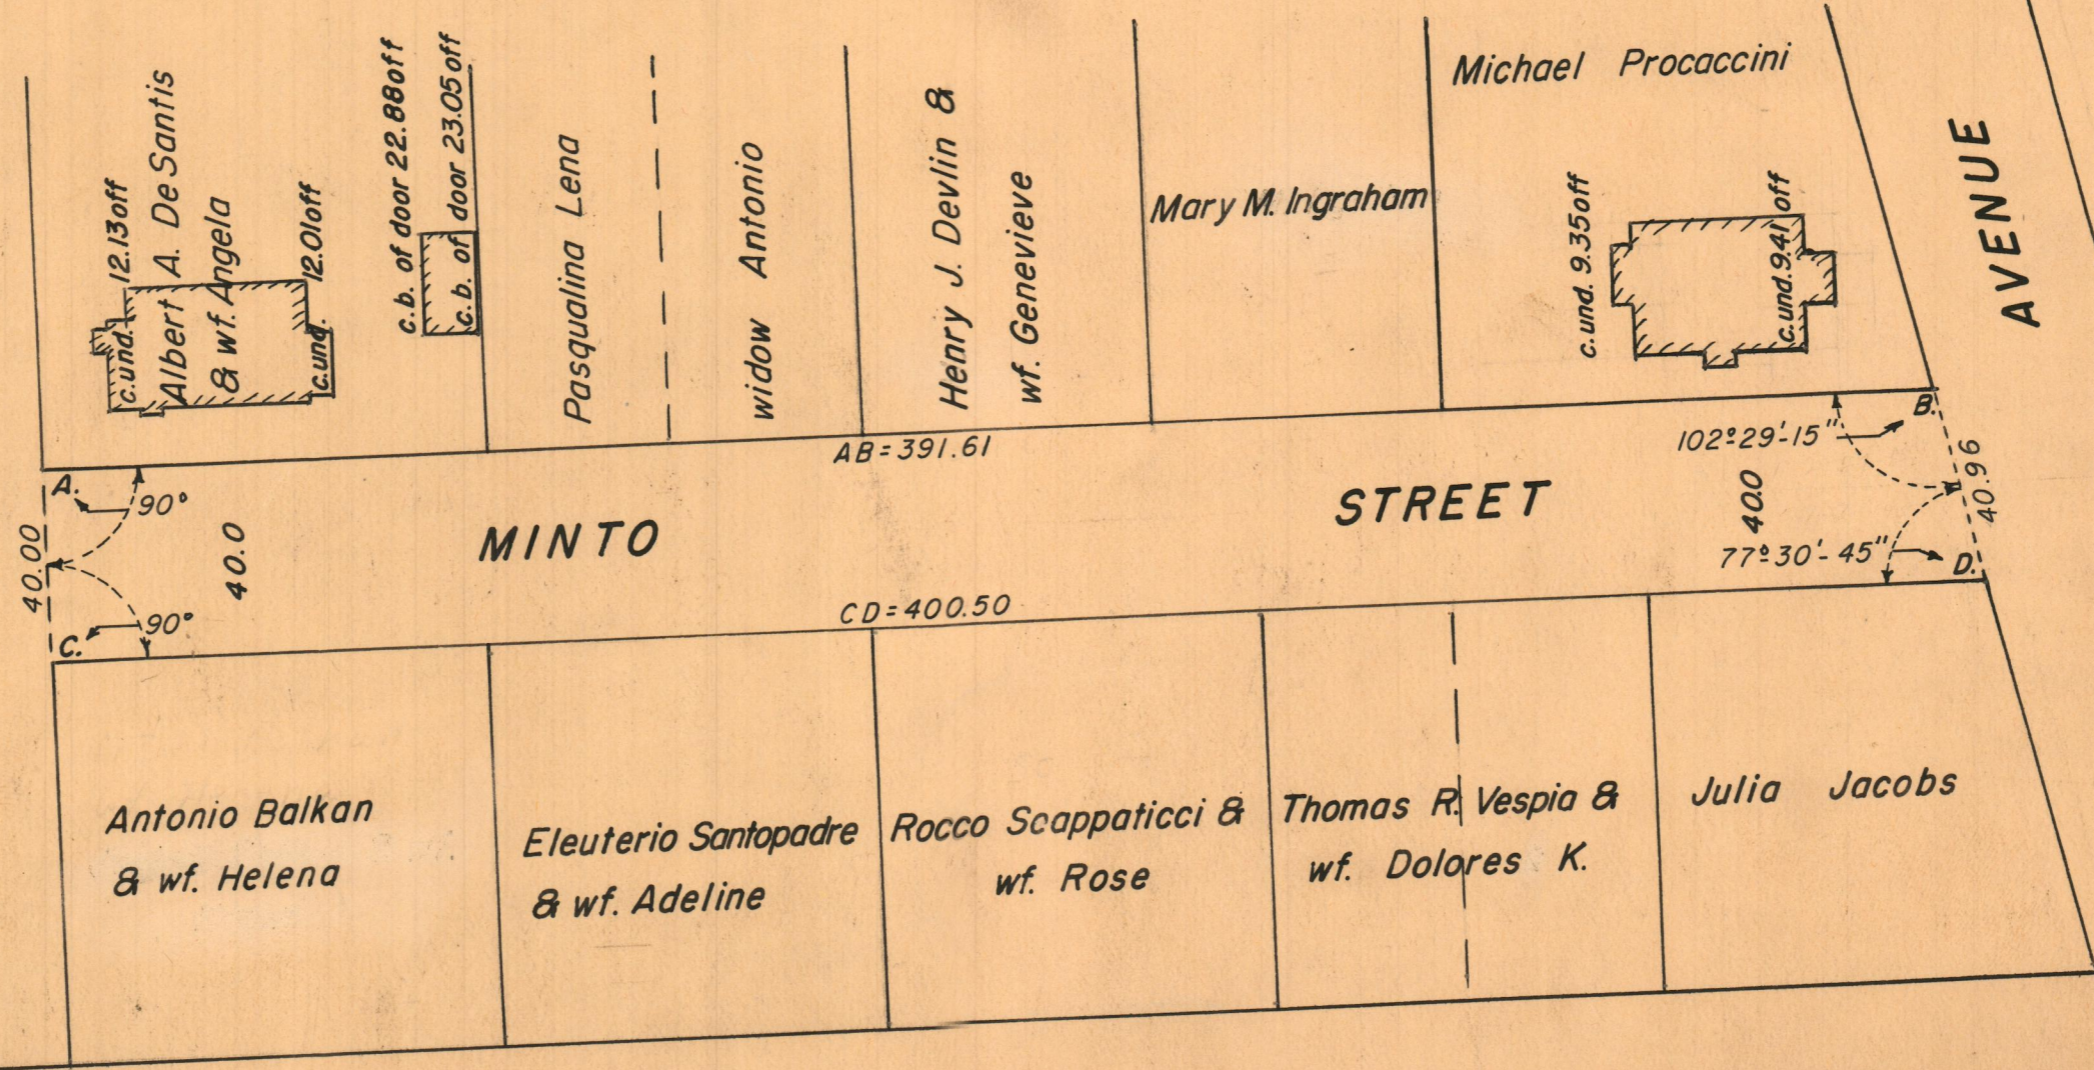

OFFICE No. 27000
DRAWER 88
SHEET B-81