

# PLAT OF ALTON ROAD IN TWO SHEETS

FROM UPTON AVENUE TO ITS NORTHERLY TERMINATION


CITY COUNCIL

AUGUST 5, 1955

PROVIDENCE, R. I.  
 P. W. DEPT. - ENGINEERING OFFICE  
 STREET LINE SECTION  
 Plan No 061326  
 Date December 29, 1955



Scale 1"=40'

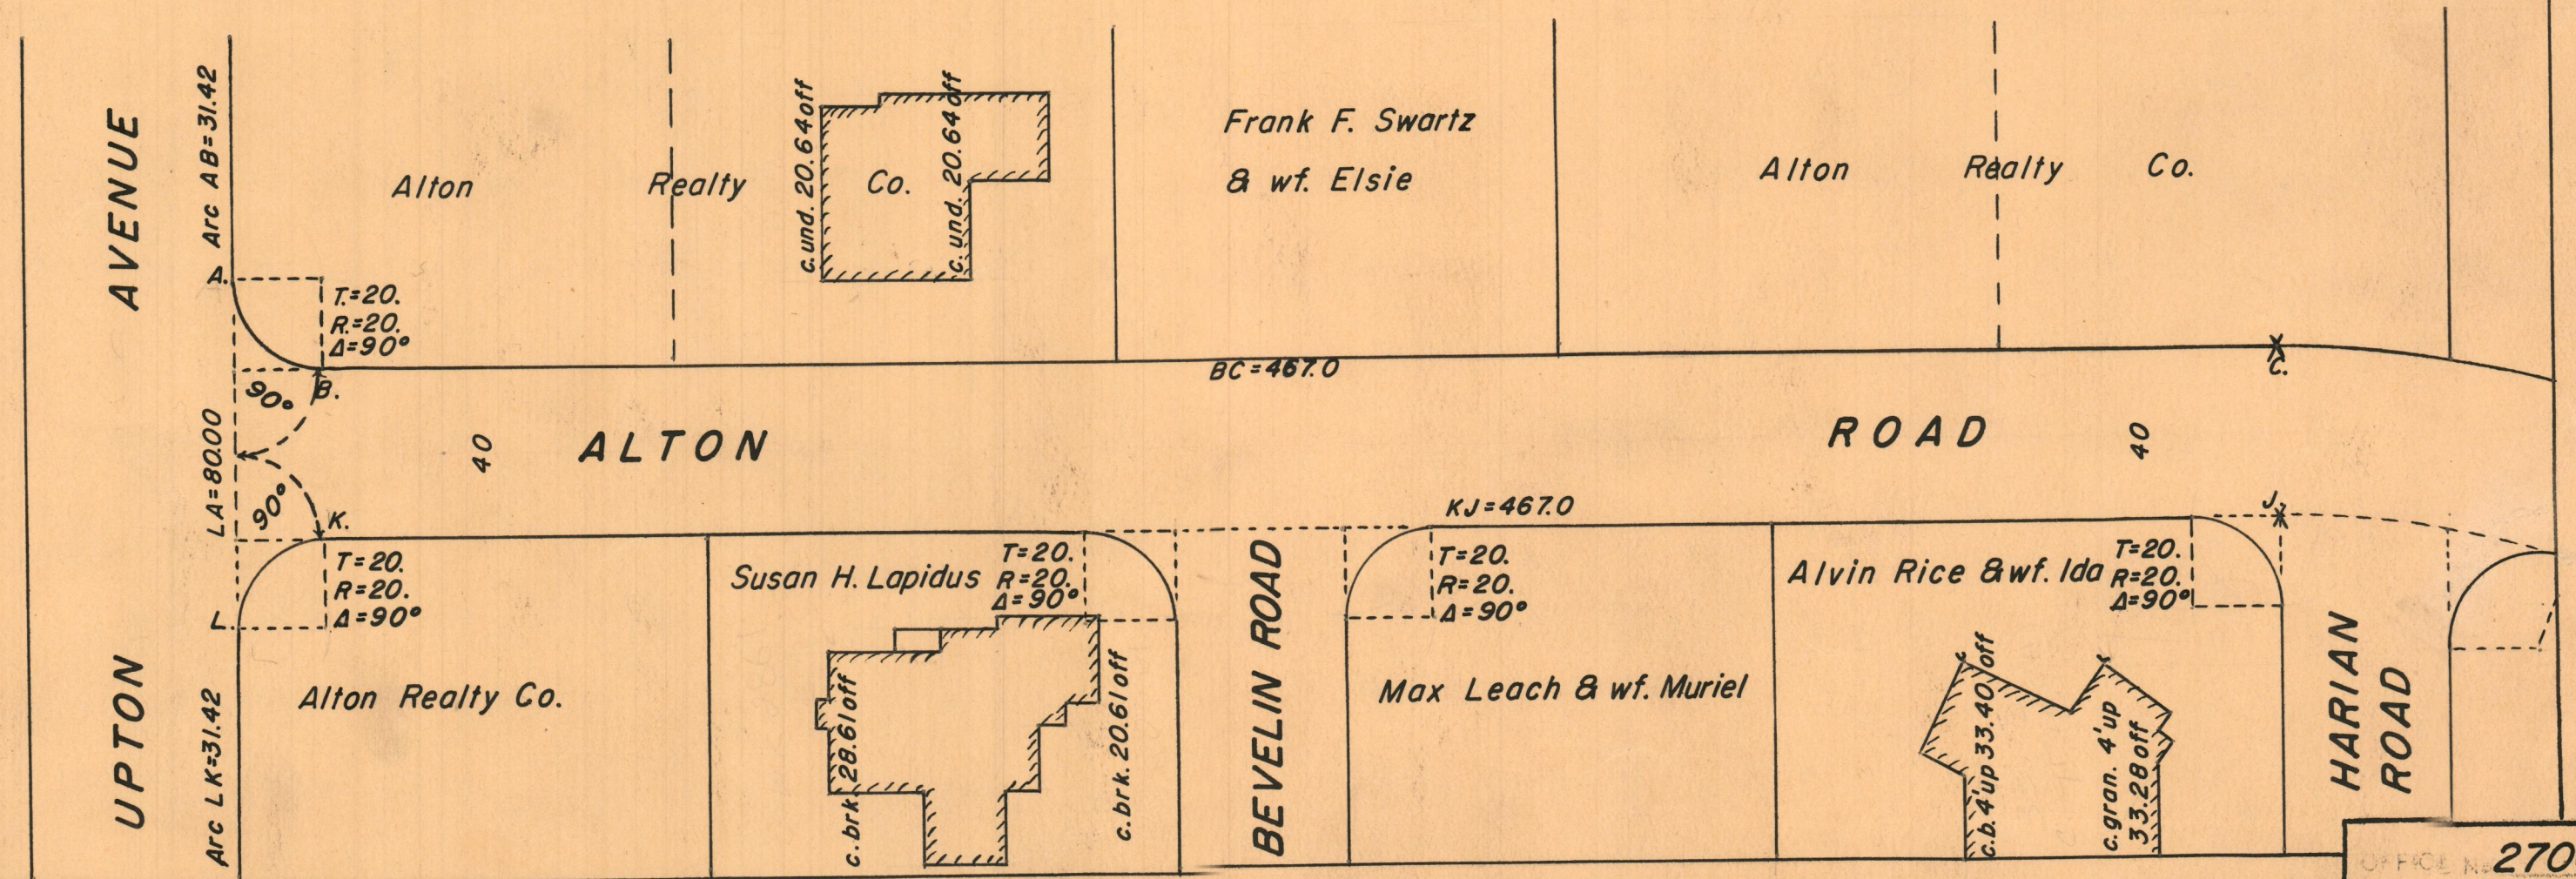

OFFICE NO. 27002  
 DRAWER 88  
 SHEET B-83