

76-24

PROVIDENCE, R. I.

P. W. DEPT. - ENGINEERING OFFICE



STREET LINE SECTION

Plan No 061348

Date January 23, 1956

PLAT OF  
**UDELL STREET**  
 FROM LANGDON ST. TO STANHOPE ST.  
 CITY COUNCIL  
 DECEMBER 6, 1954

SCALE 1"=50'

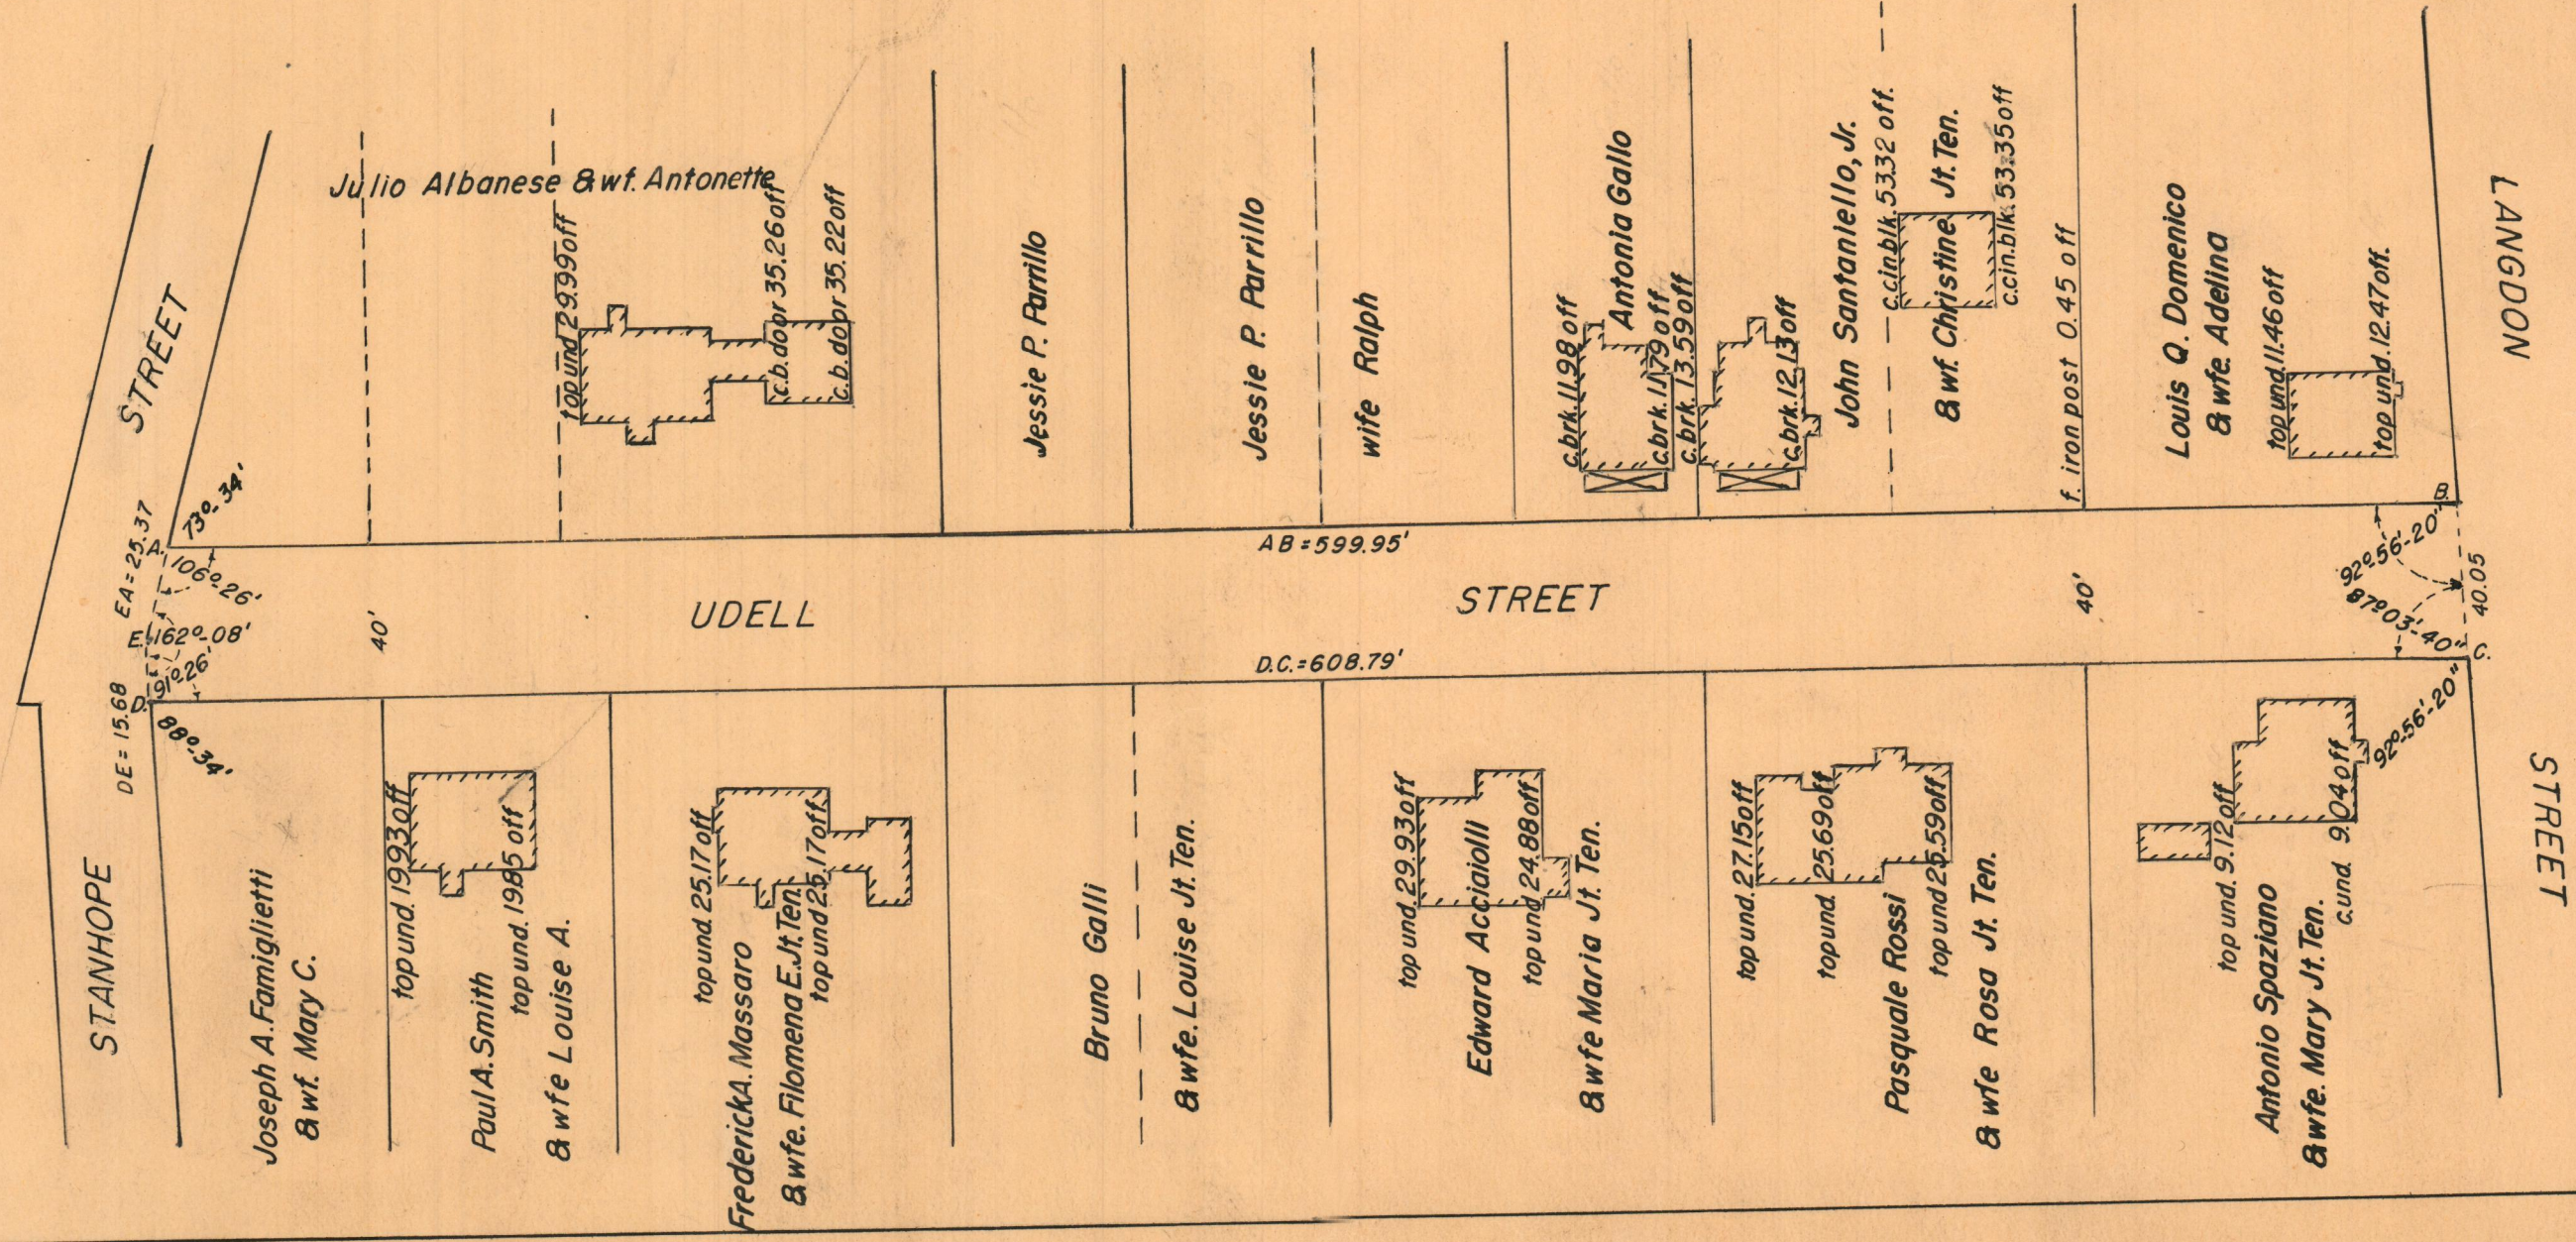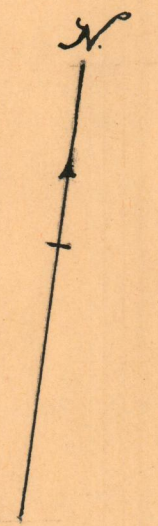

STANHOPE STREET

STREET

UDELL STREET

STREET

LANGDON STREET

STREET

OFFICE NO. 27007

DRAWER 88

SHEET B-88