

76-28

3287-12

80


# PLAT OF EDENDALE AVENUE

FROM FRUIT HILL AVENUE TO ITS EASTERLY TERMINATION  
CITY COUNCIL  
MARCH 25, 1955

PROVIDENCE, R. I.  
P. W. DEPT. - ENGINEERING OFFICE  
STREET LINE SECTION  
Plan No 061351  
Date January 26, 1956



Scale 1"=50'

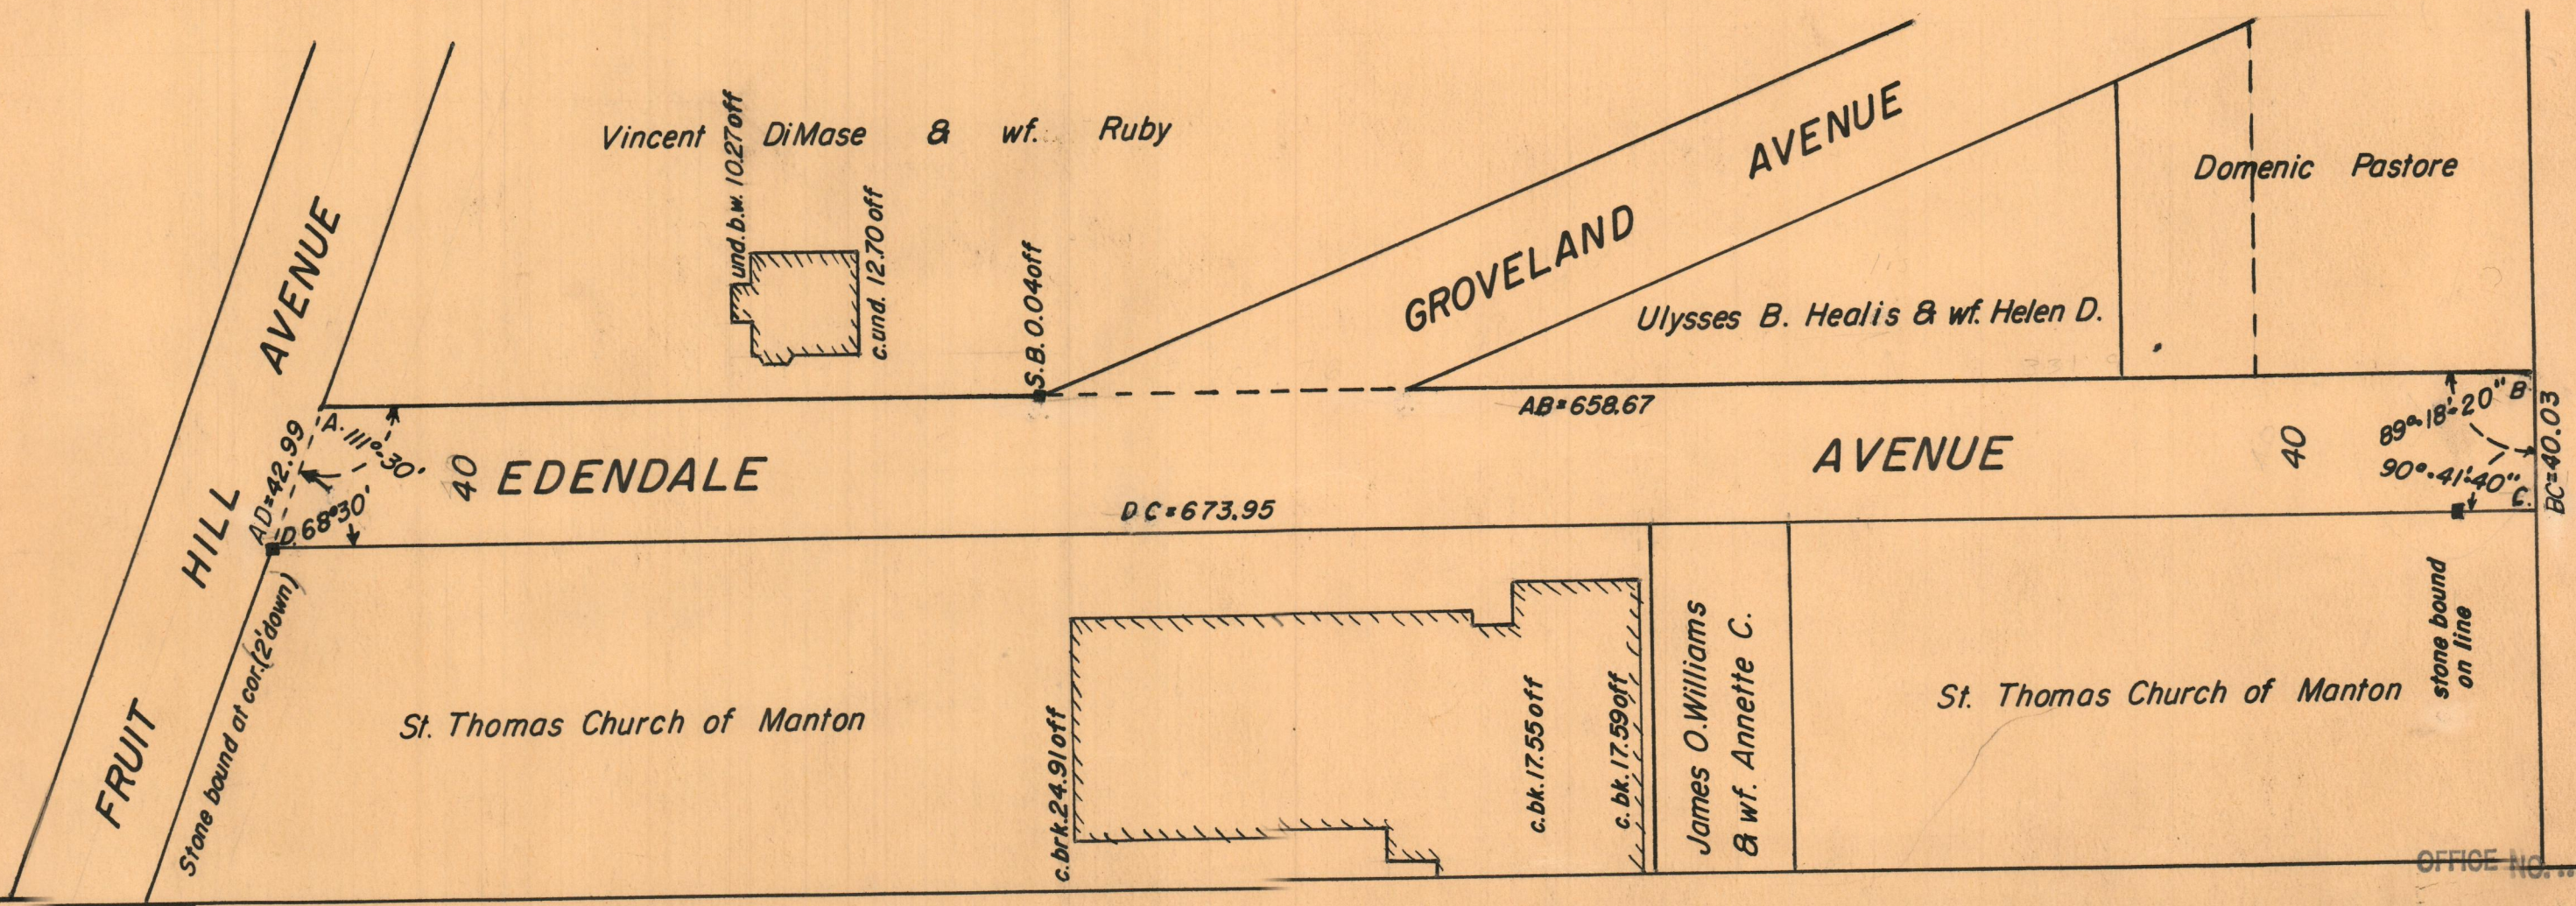

OFFICE NO. 27008

DRAWER 88

B-89