

PLAT OF

# SOPHIA STREET



From POCASSET Ave To SIBYL St.

City Council

January 20, 1950

PROVIDENCE, R. I.  
 P. W. DEPT. - ENGINEERING OFFICE  
 STREET LINE SECTION  
 Plan No 060852  
 Date February 12, 1954

Scale - 1" = 50'

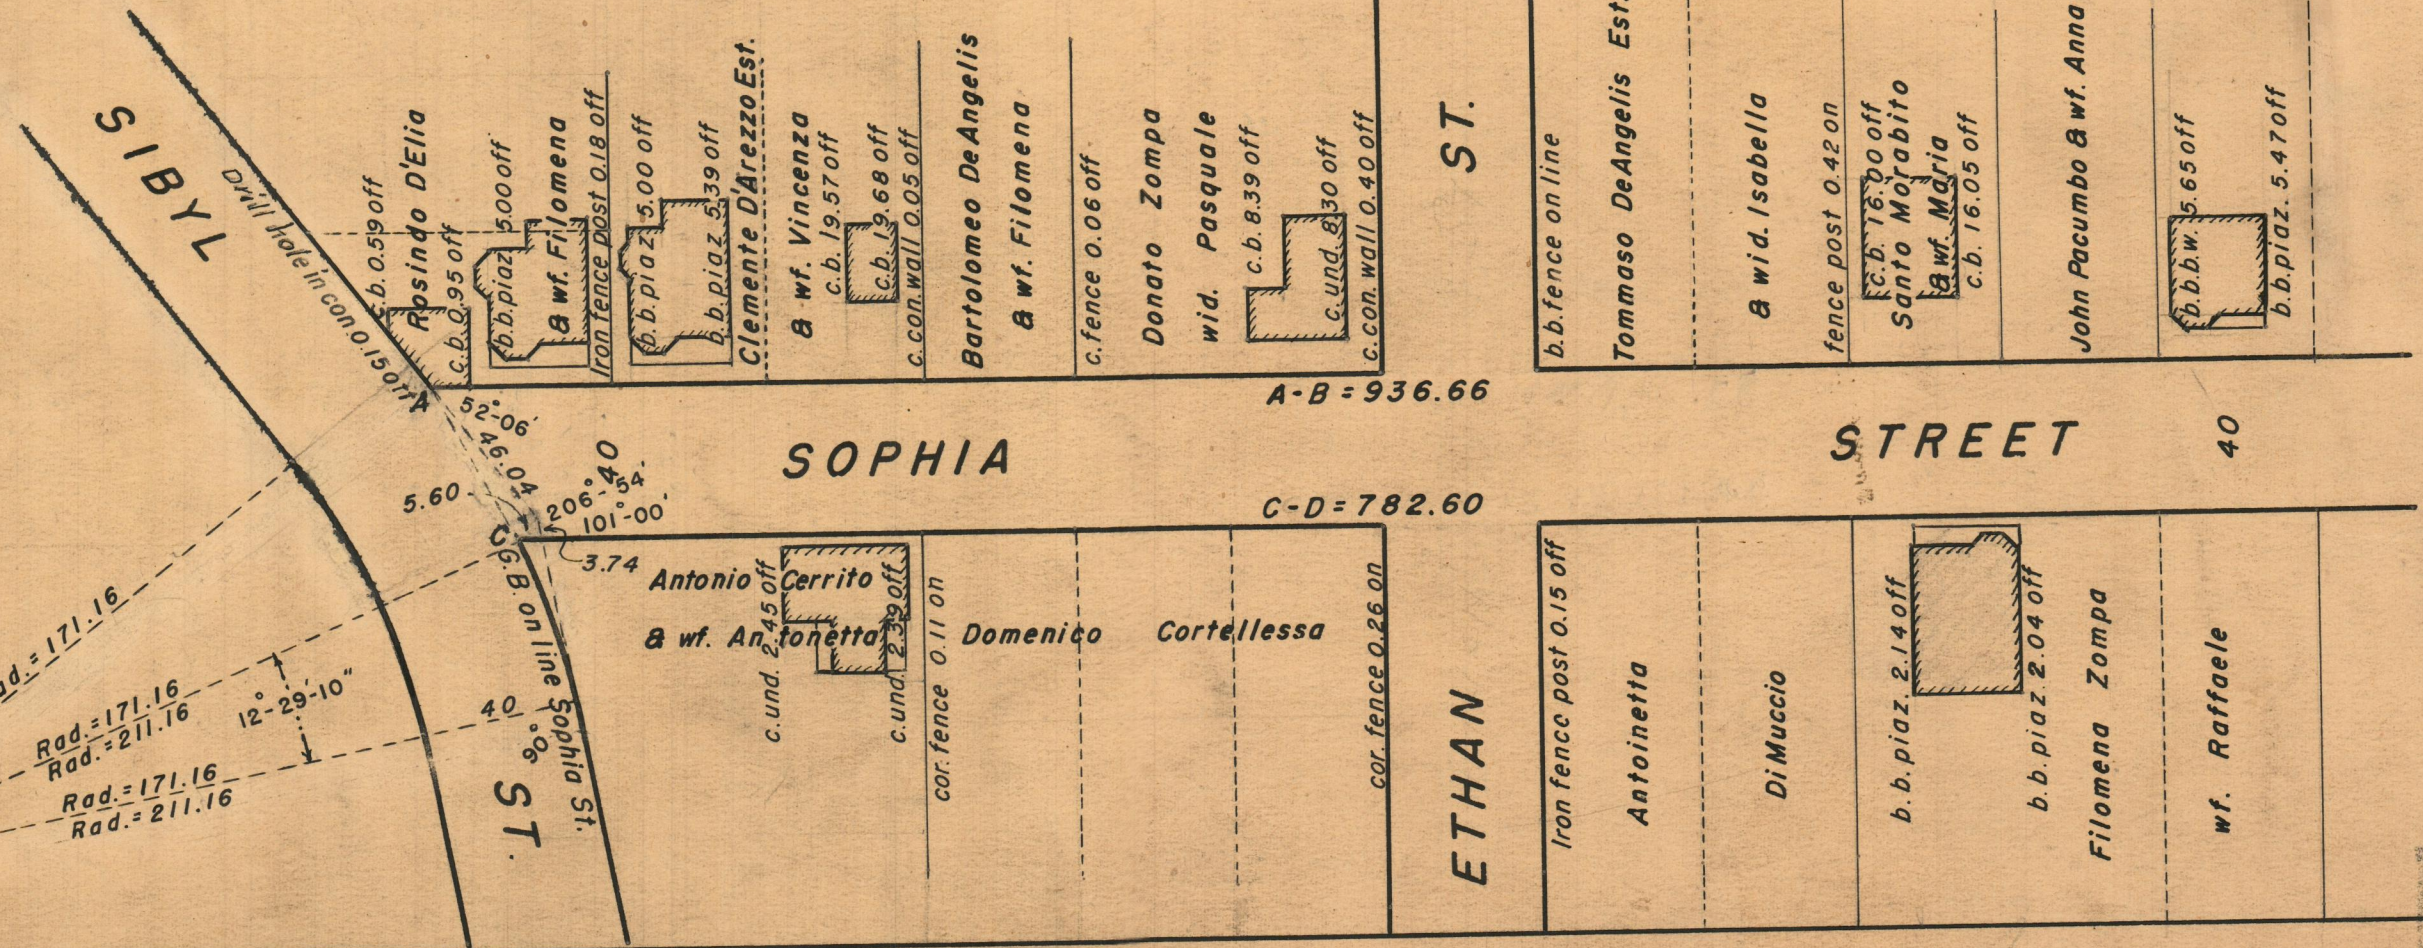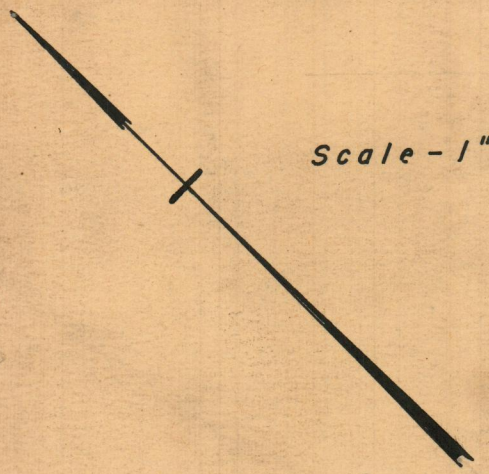

OFFICE No. 26928  
 DRAWER 88  
 SHEET B-9