

PLAT OF

ANGELO AVENUE



FROM LEO AVE. TO CITY LINE

CITY COUNCIL

MARCH 25, 1955

PROVIDENCE, R. I.
 P. W. DEPT. - ENGINEERING OFFICE
 STREET LINE SECTION
 Plan No. 061378
 Date Feb. 23, 1956

SCALE 1" = 50'

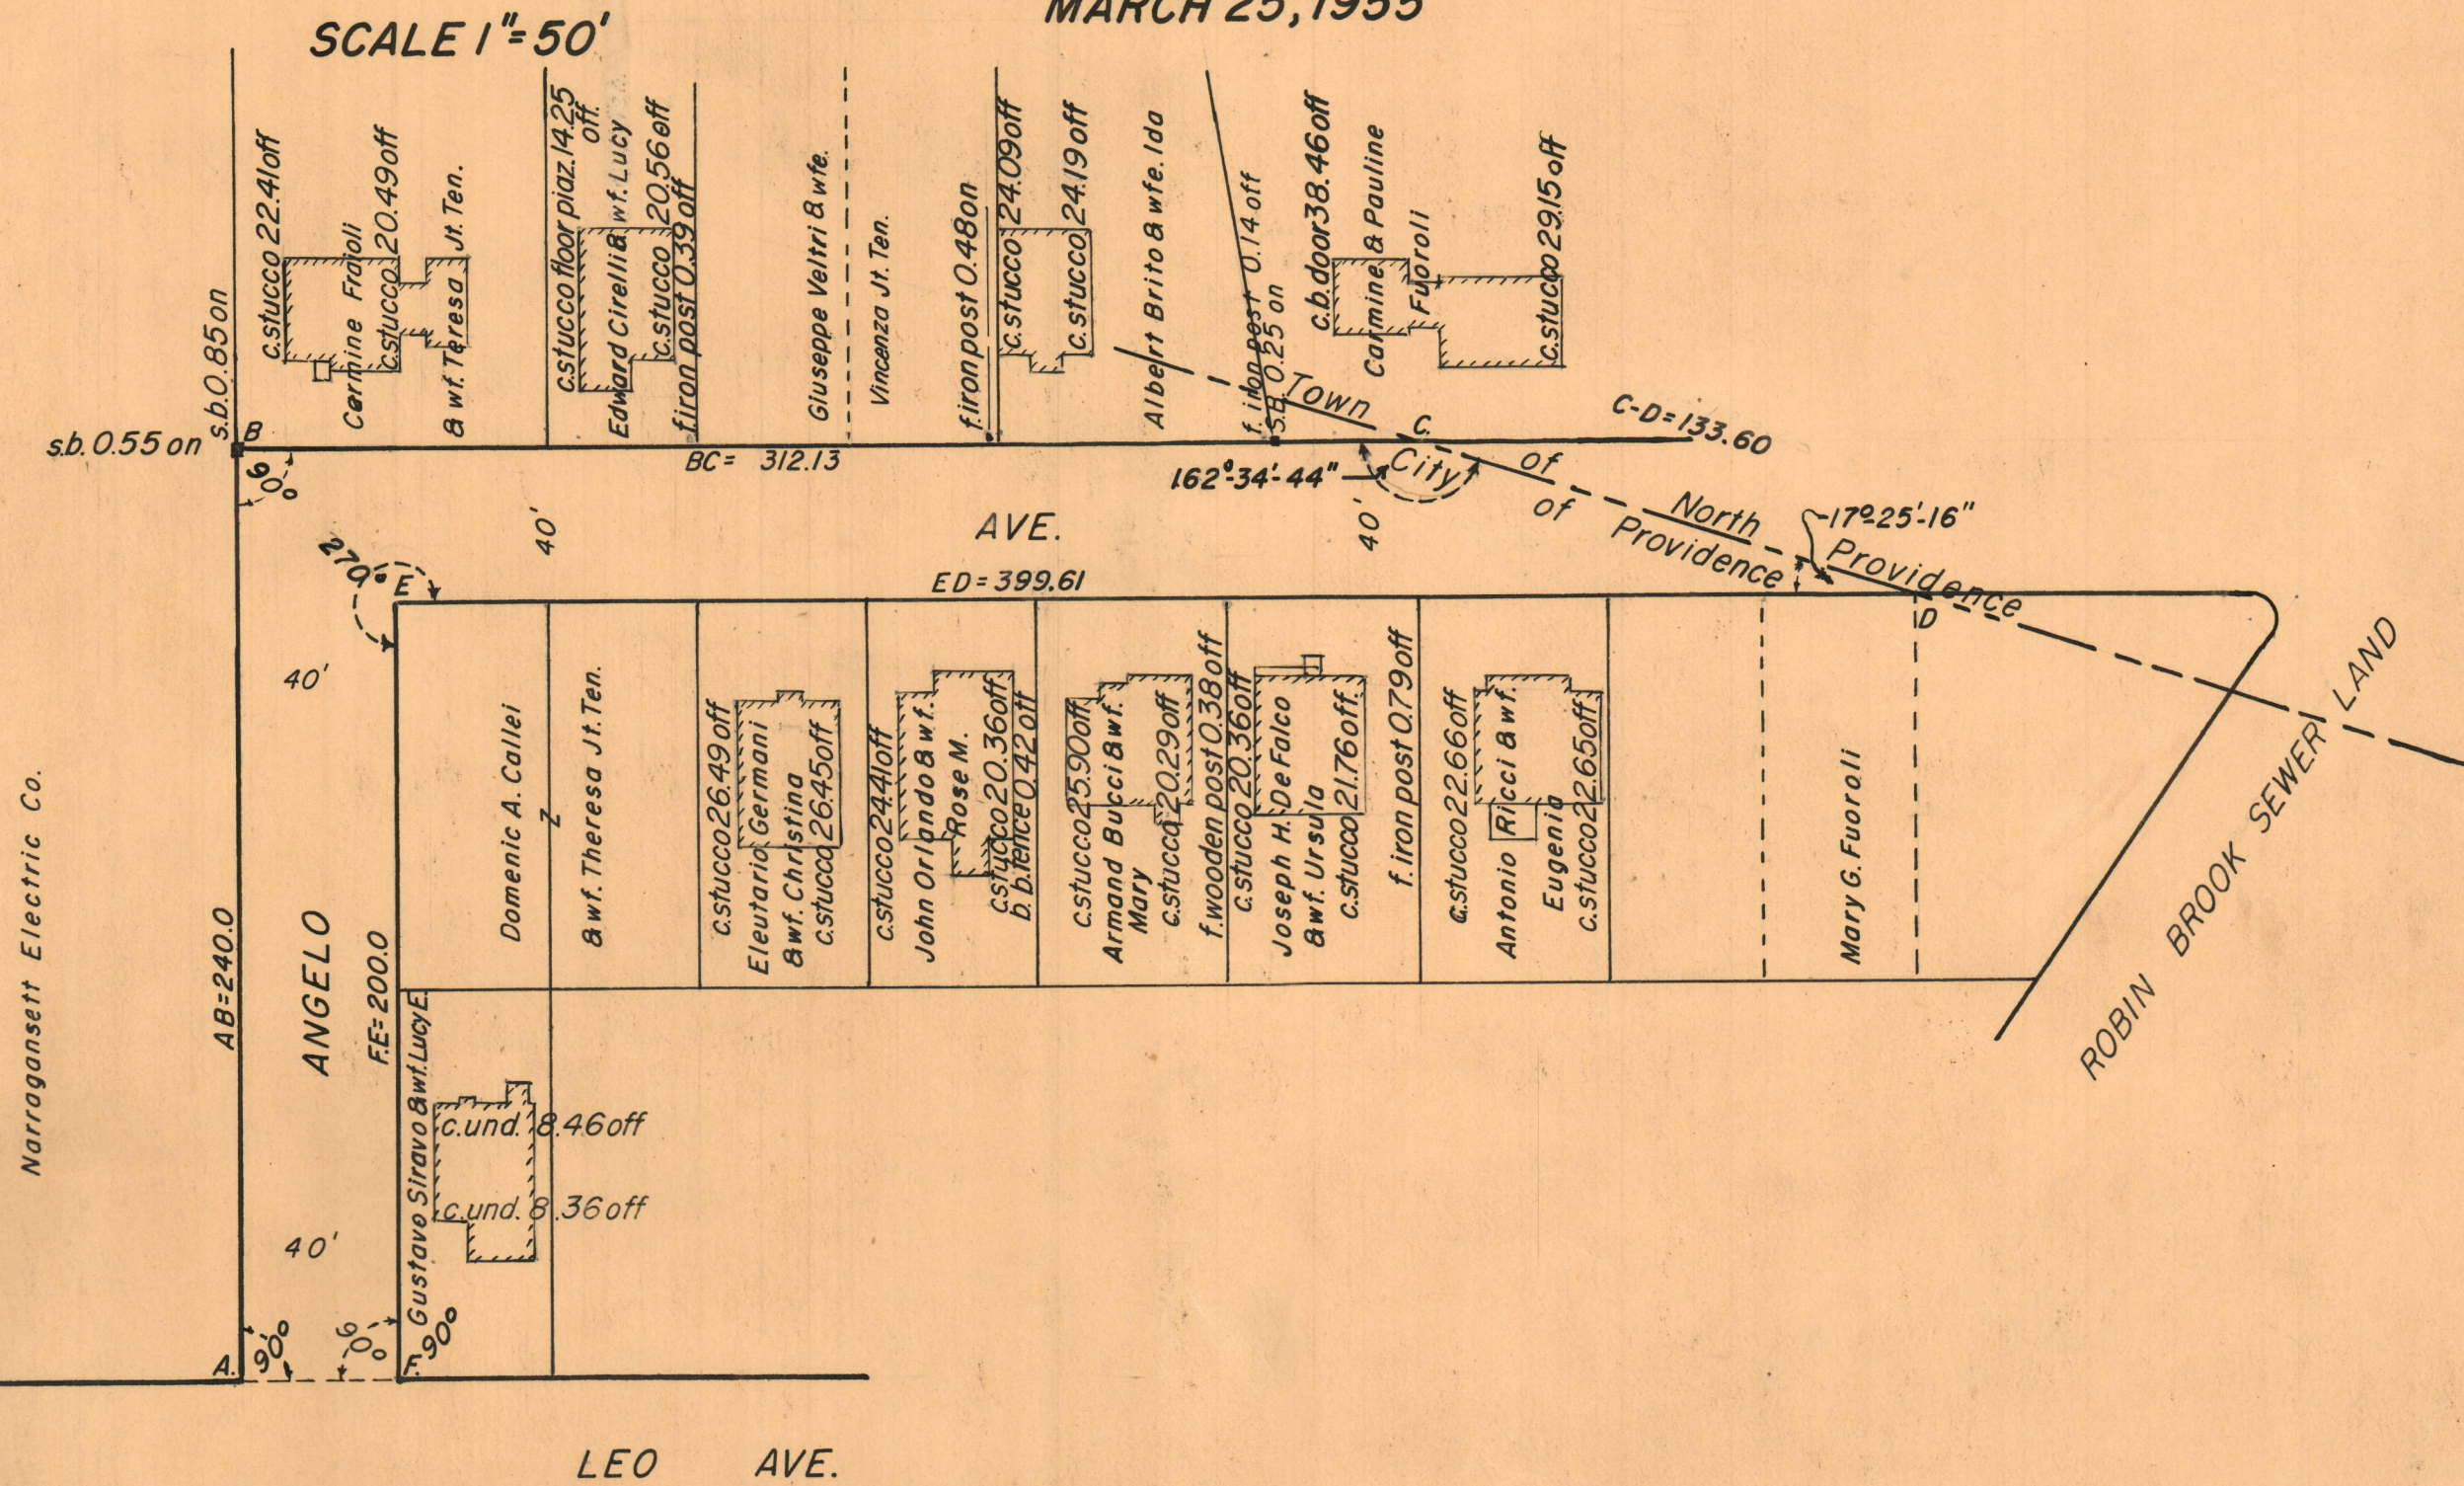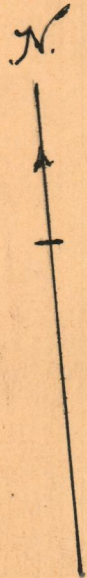

OFFICE NO. 27013

DRAWER 88

SHEET B-94