

76-19

AGB-3278-98

118




PLAT OF JOY STREET

FROM RIVER AVENUE TO ITS WESTERLY TERMINATION
CITY COUNCIL
DECEMBER 6, 1954

PROVIDENCE, R. I.
P. W. DEPT. - ENGINEERING OFFICE
STREET LINE SECTION
Plan No 061381
Date February 27, 1956

Scale 1"=40'

Peter Macioci & wf. Giovannina

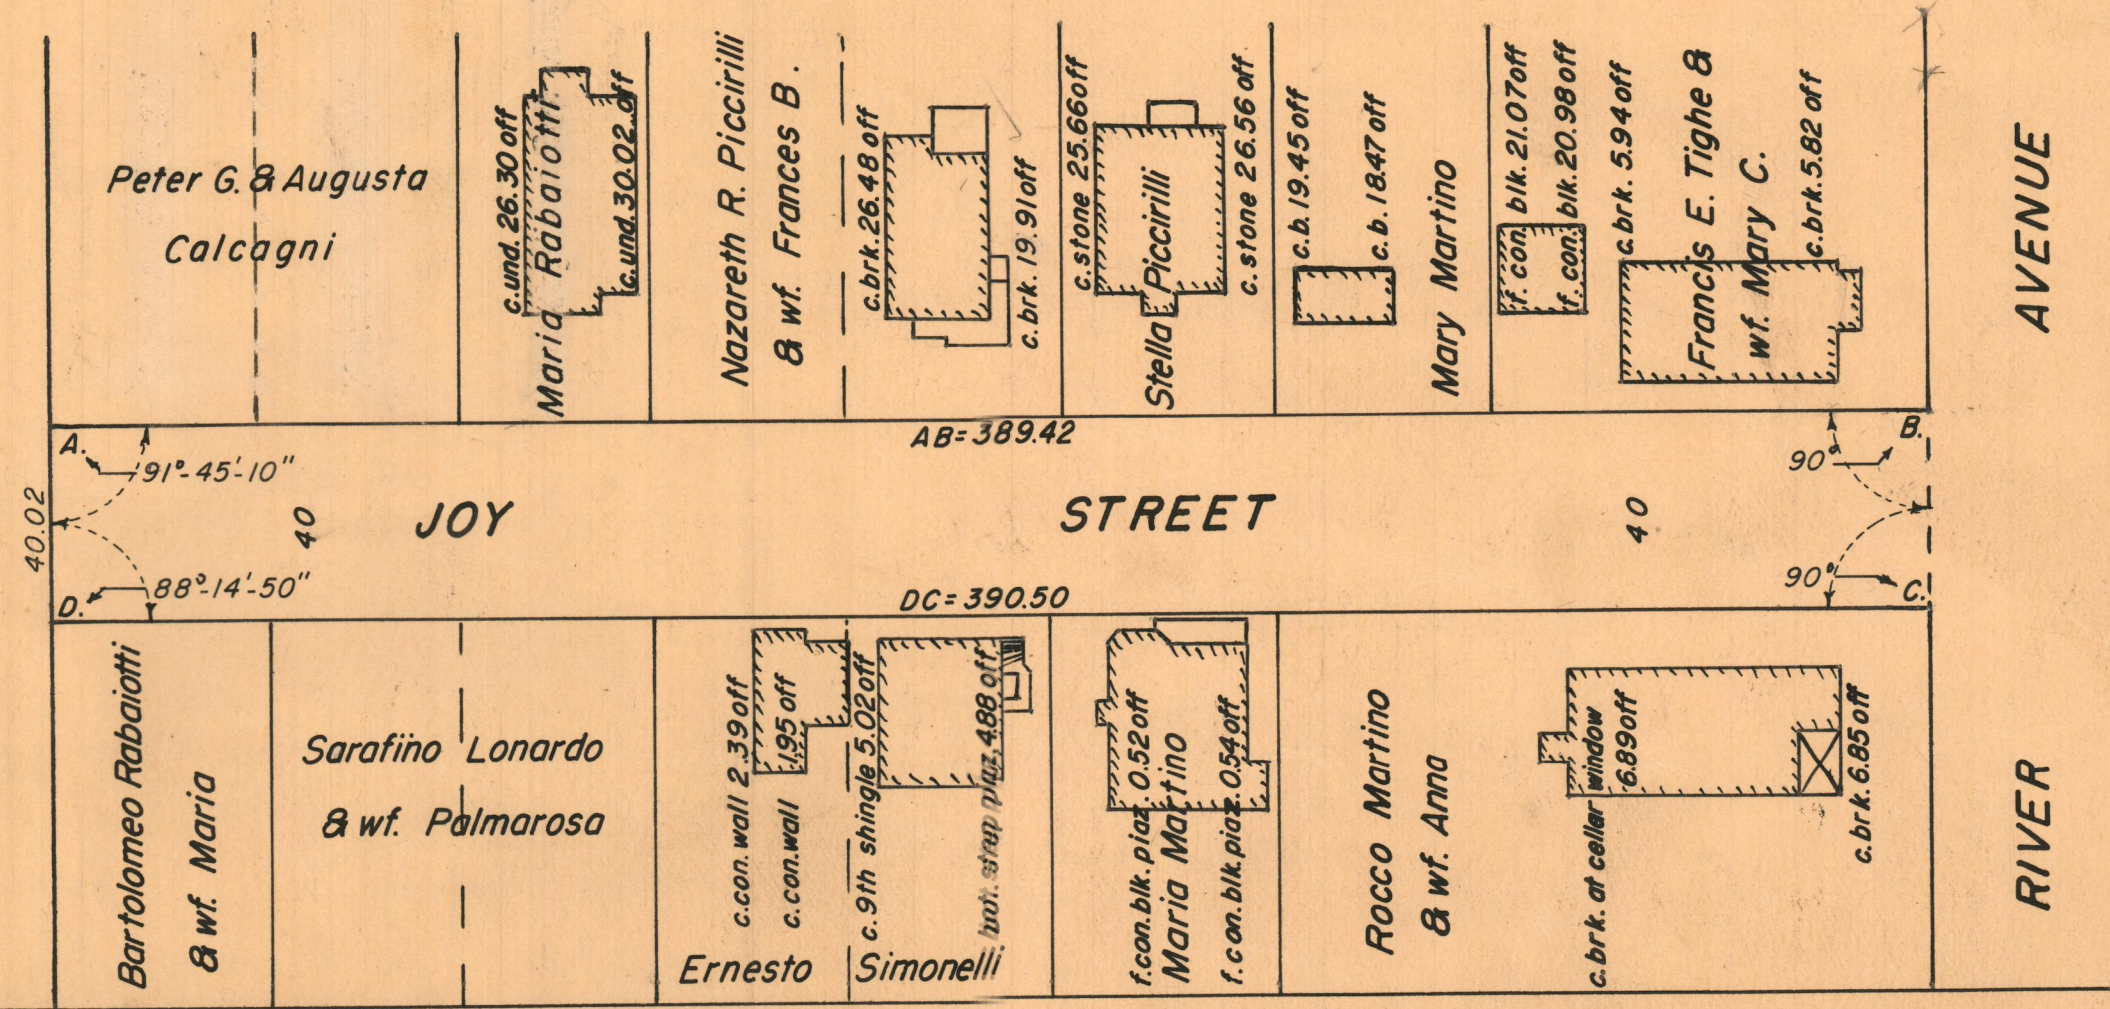

OFFICE NO. 27014

DRAWER 88

SHEET B-95