

76-46

80

97

3278-145

PLAT OF


RAPHAEL AVENUE

PROVIDENCE, R. I.
 P. W. DEPT. - ENGINEERING OFFICE
 STREET LINE SECTION
 Plan No 061390 ✓
 Date March 14, 1956

FROM CHARLES STREET TO THE WESTERLY LINE OF ROBIN BROOK SEWER LAND
 CITY COUNCIL
 MAY 6, 1955



Scale 1"=40'

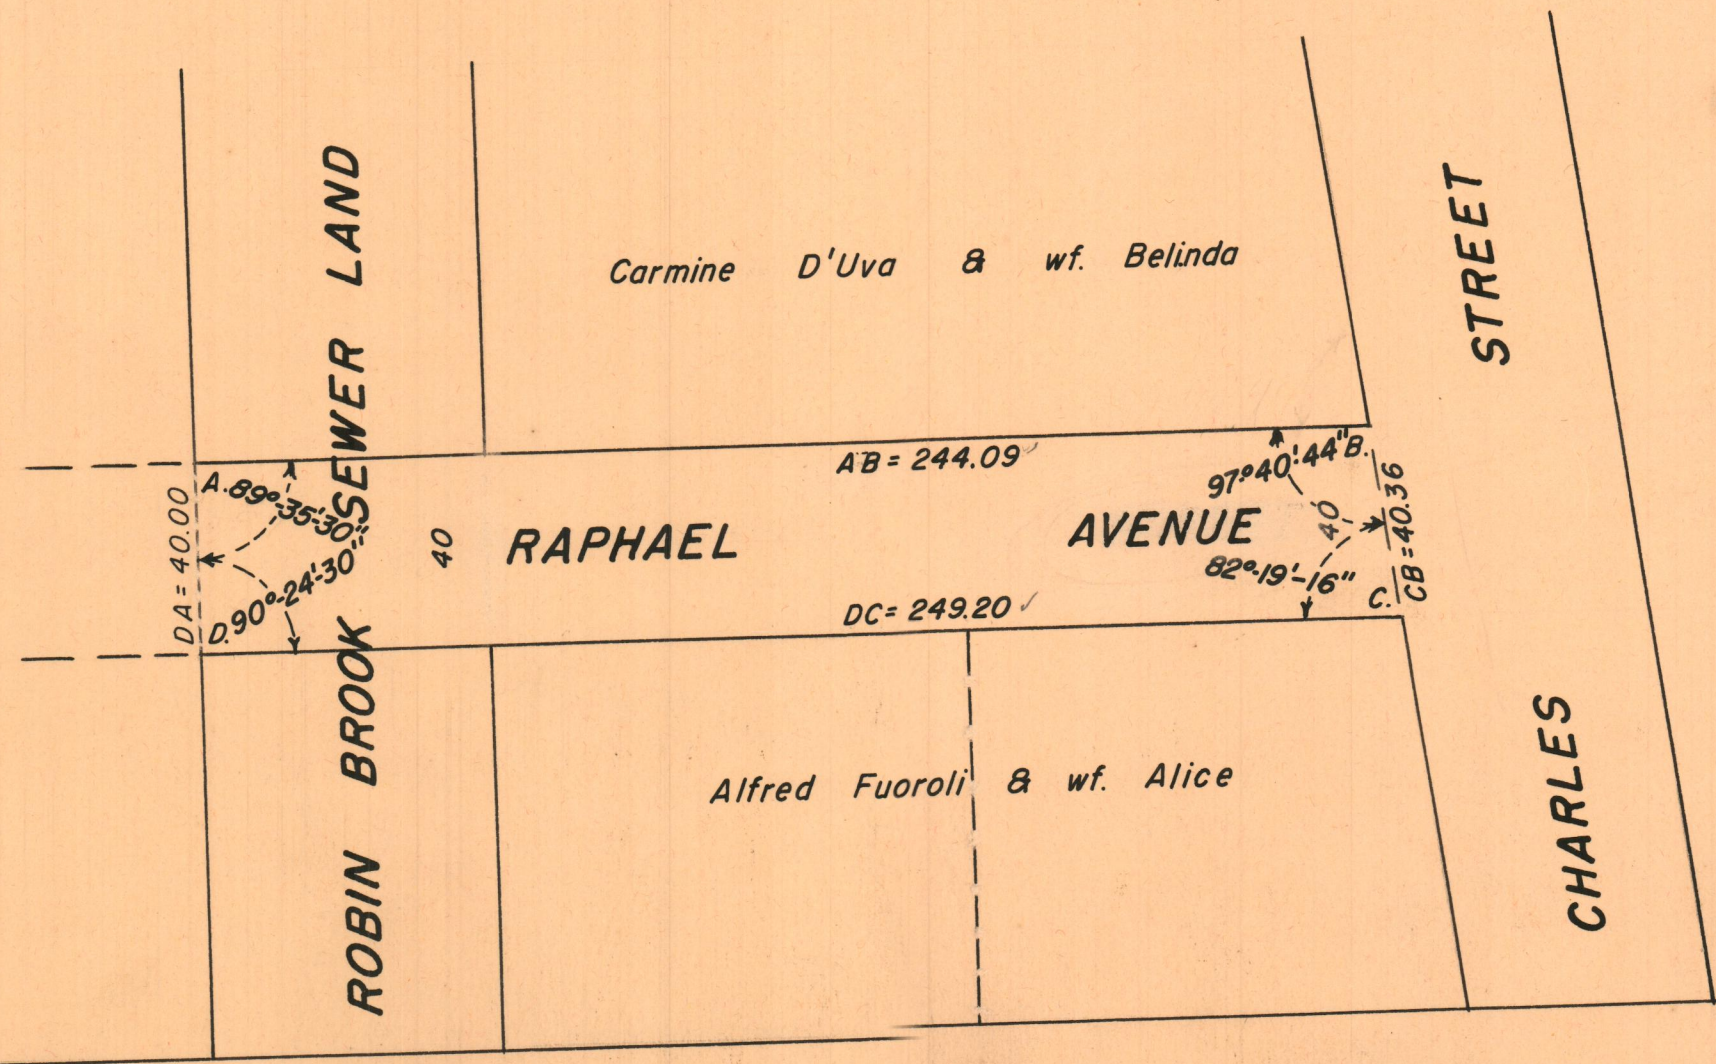

OFFICE NO. 27016

DRAWER 88

SHEET B-97

76-46

80

97

3278-145

PLAT OF


RAPHAEL AVENUE

PROVIDENCE, R. I.
 P. W. DEPT. - ENGINEERING OFFICE
 STREET LINE SECTION
 Plan No 061390 ✓
 Date March 14, 1956

FROM CHARLES STREET TO THE WESTERLY LINE OF ROBIN BROOK SEWER LAND
 CITY COUNCIL
 MAY 6, 1955



Scale 1"=40'

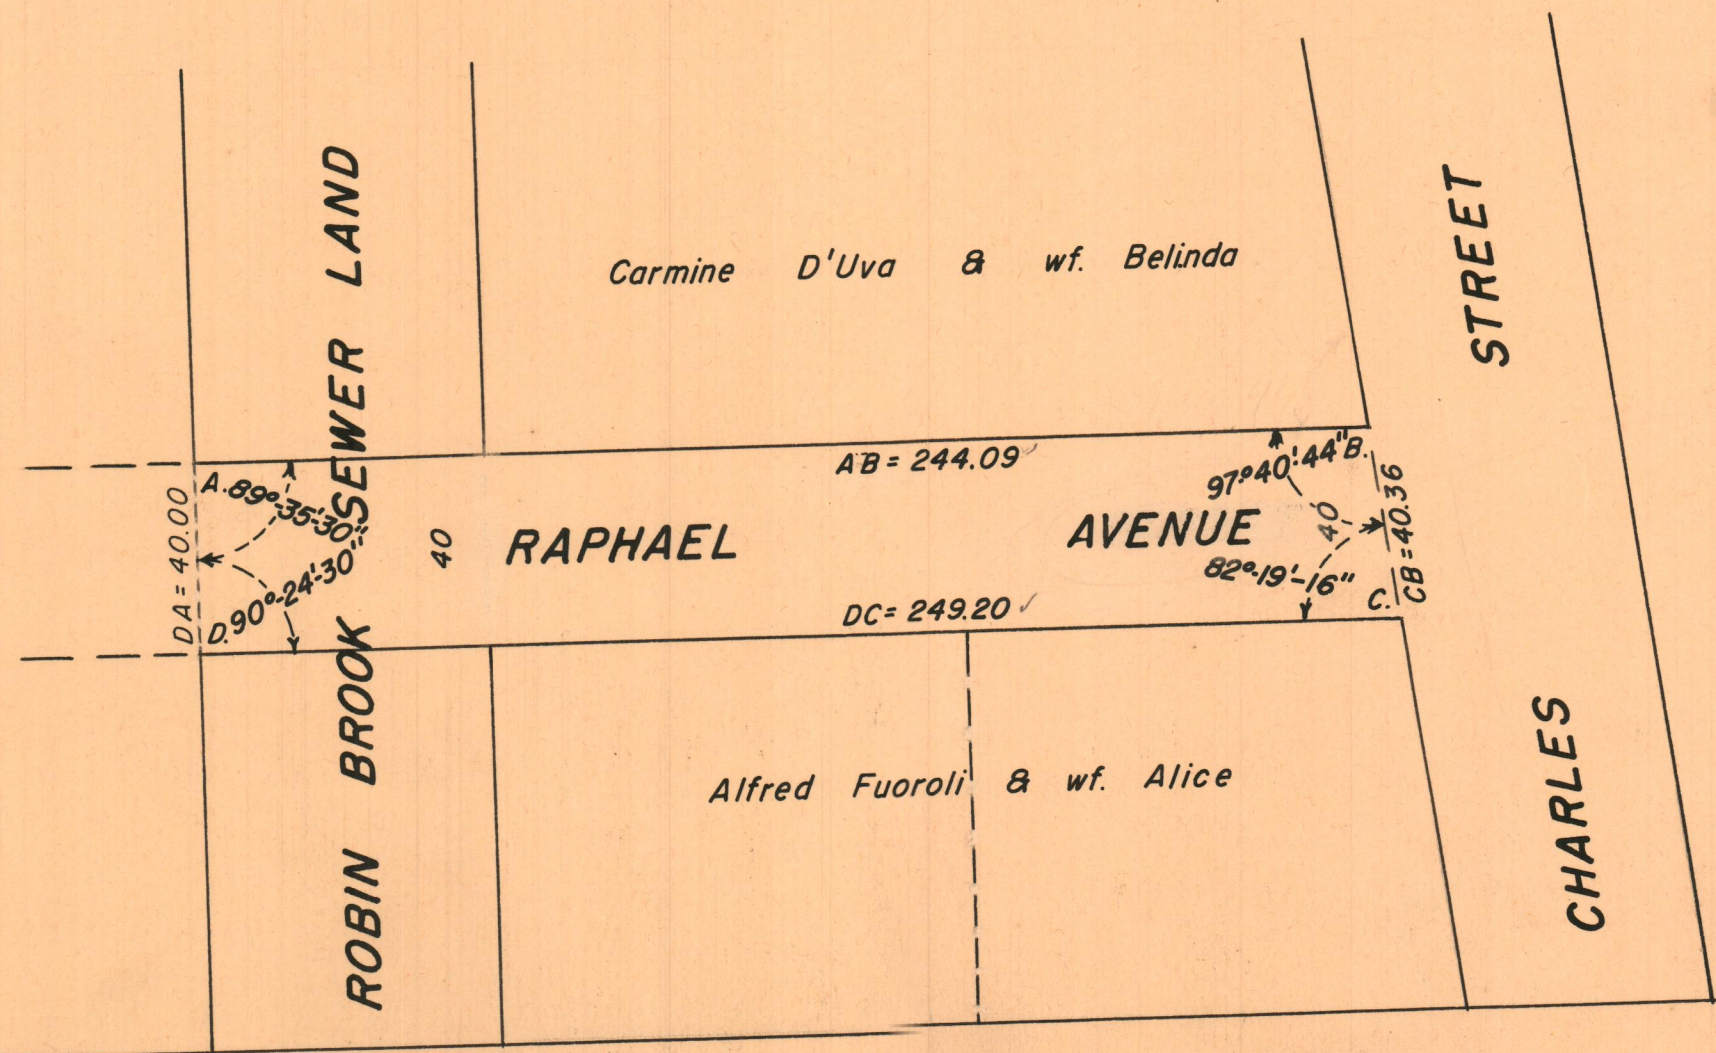

OFFICE NO. 27016

DRAWER 88

SHEET B-97