

76-35

97

3278-145


PLAT OF RAPHAEL AVENUE

FROM LANGDON STREET TO THE ROBIN BROOK SEWER LAND
CITY COUNCIL
MARCH 25, 1955

PROVIDENCE, R. I.
P. W. DEPT. - ENGINEERING OFFICE
STREET LINE SECTION
Plan No 061392
Date March 14, 1956



Scale 1"=40'

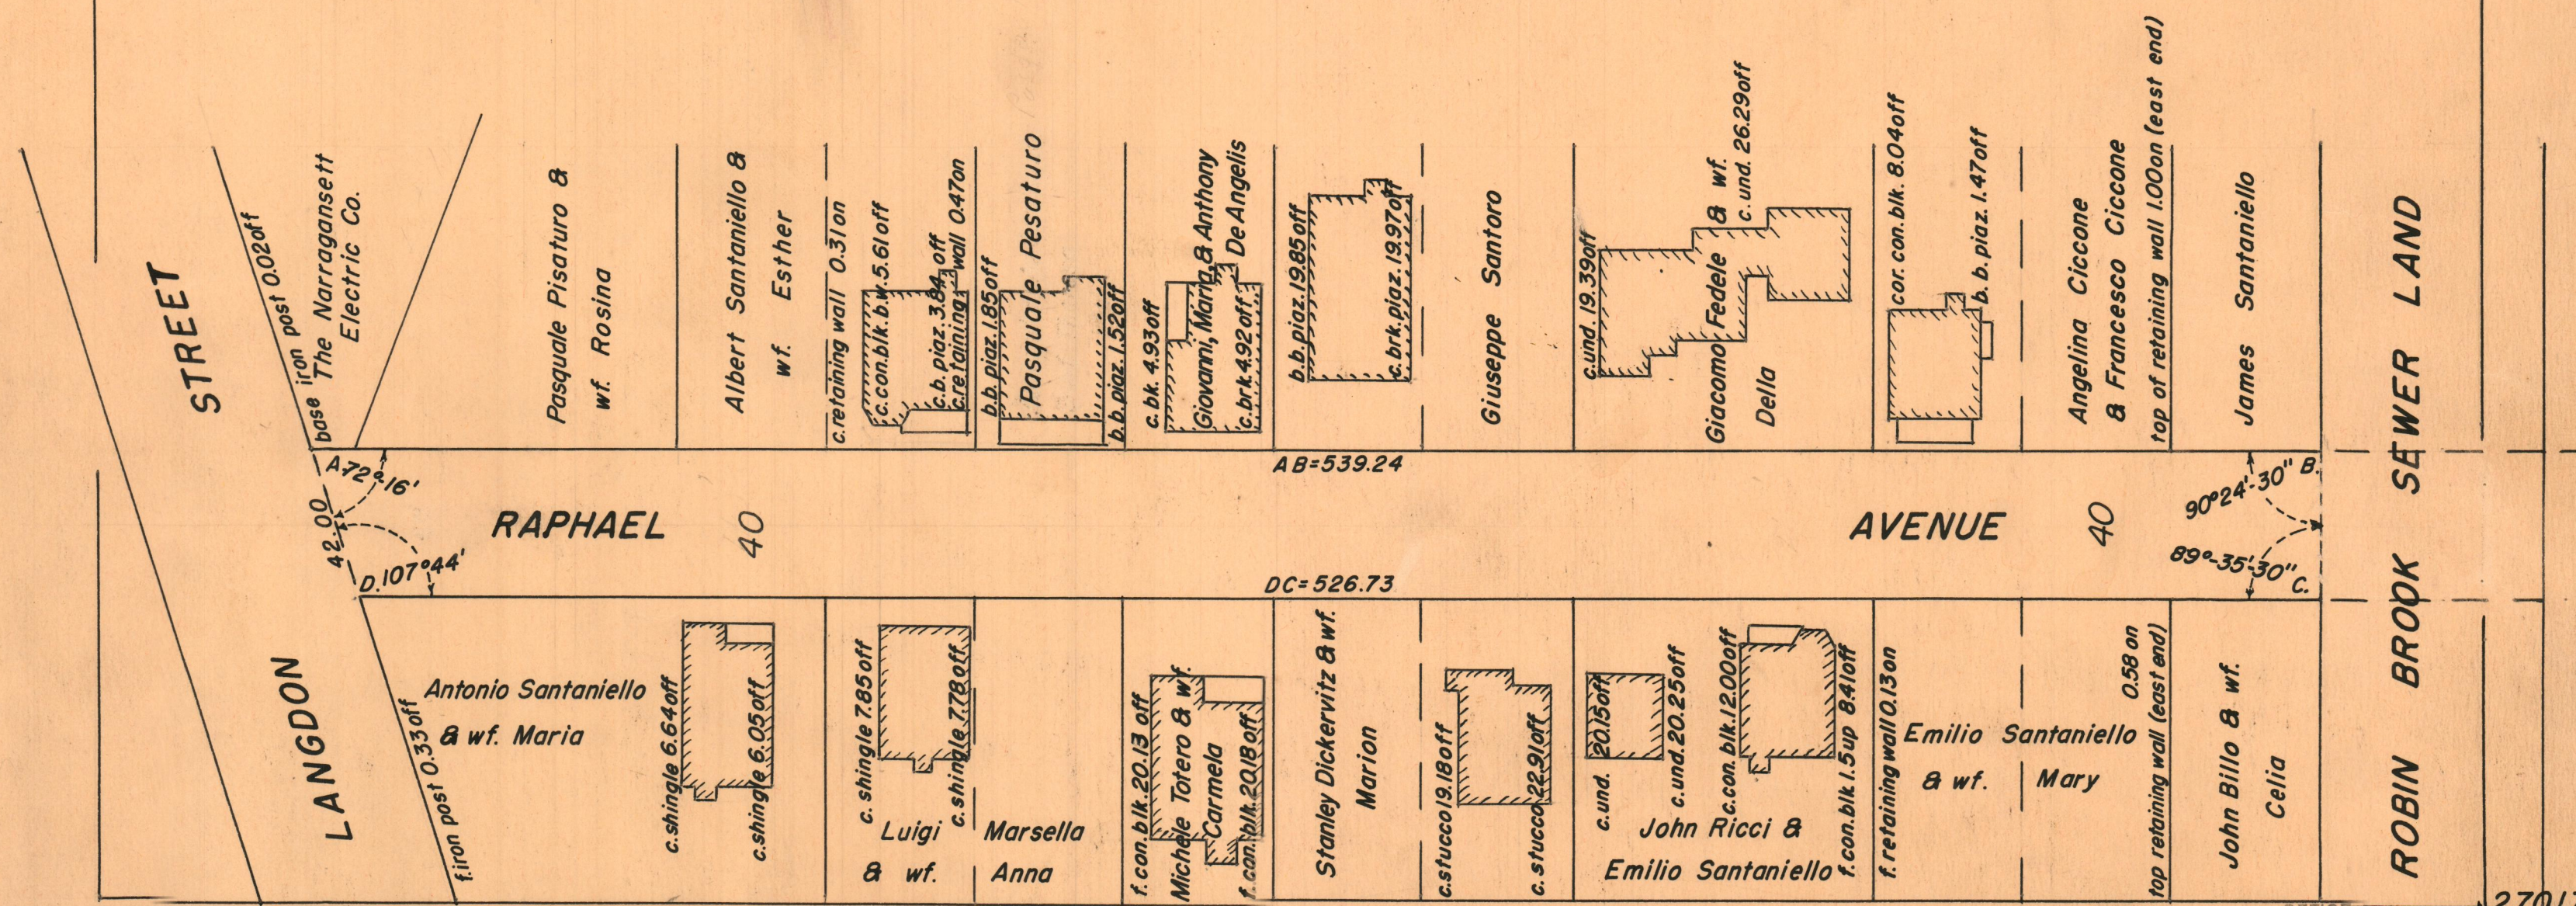

OFFICE NO. 27017

DRAWER 88

B-98