


PLAT OF CHESHIRE STREET

FROM SALINA ST. TO CORNWALL ST
CITY COUNCIL
SEPT. 4, 1953

PROVIDENCE, R. I.
P. W. DEPT. - ENGINEERING OFFICE
STREET LINE SECTION
Plan No. 061394
Date March 14, 1956



SCALE 1"=40'

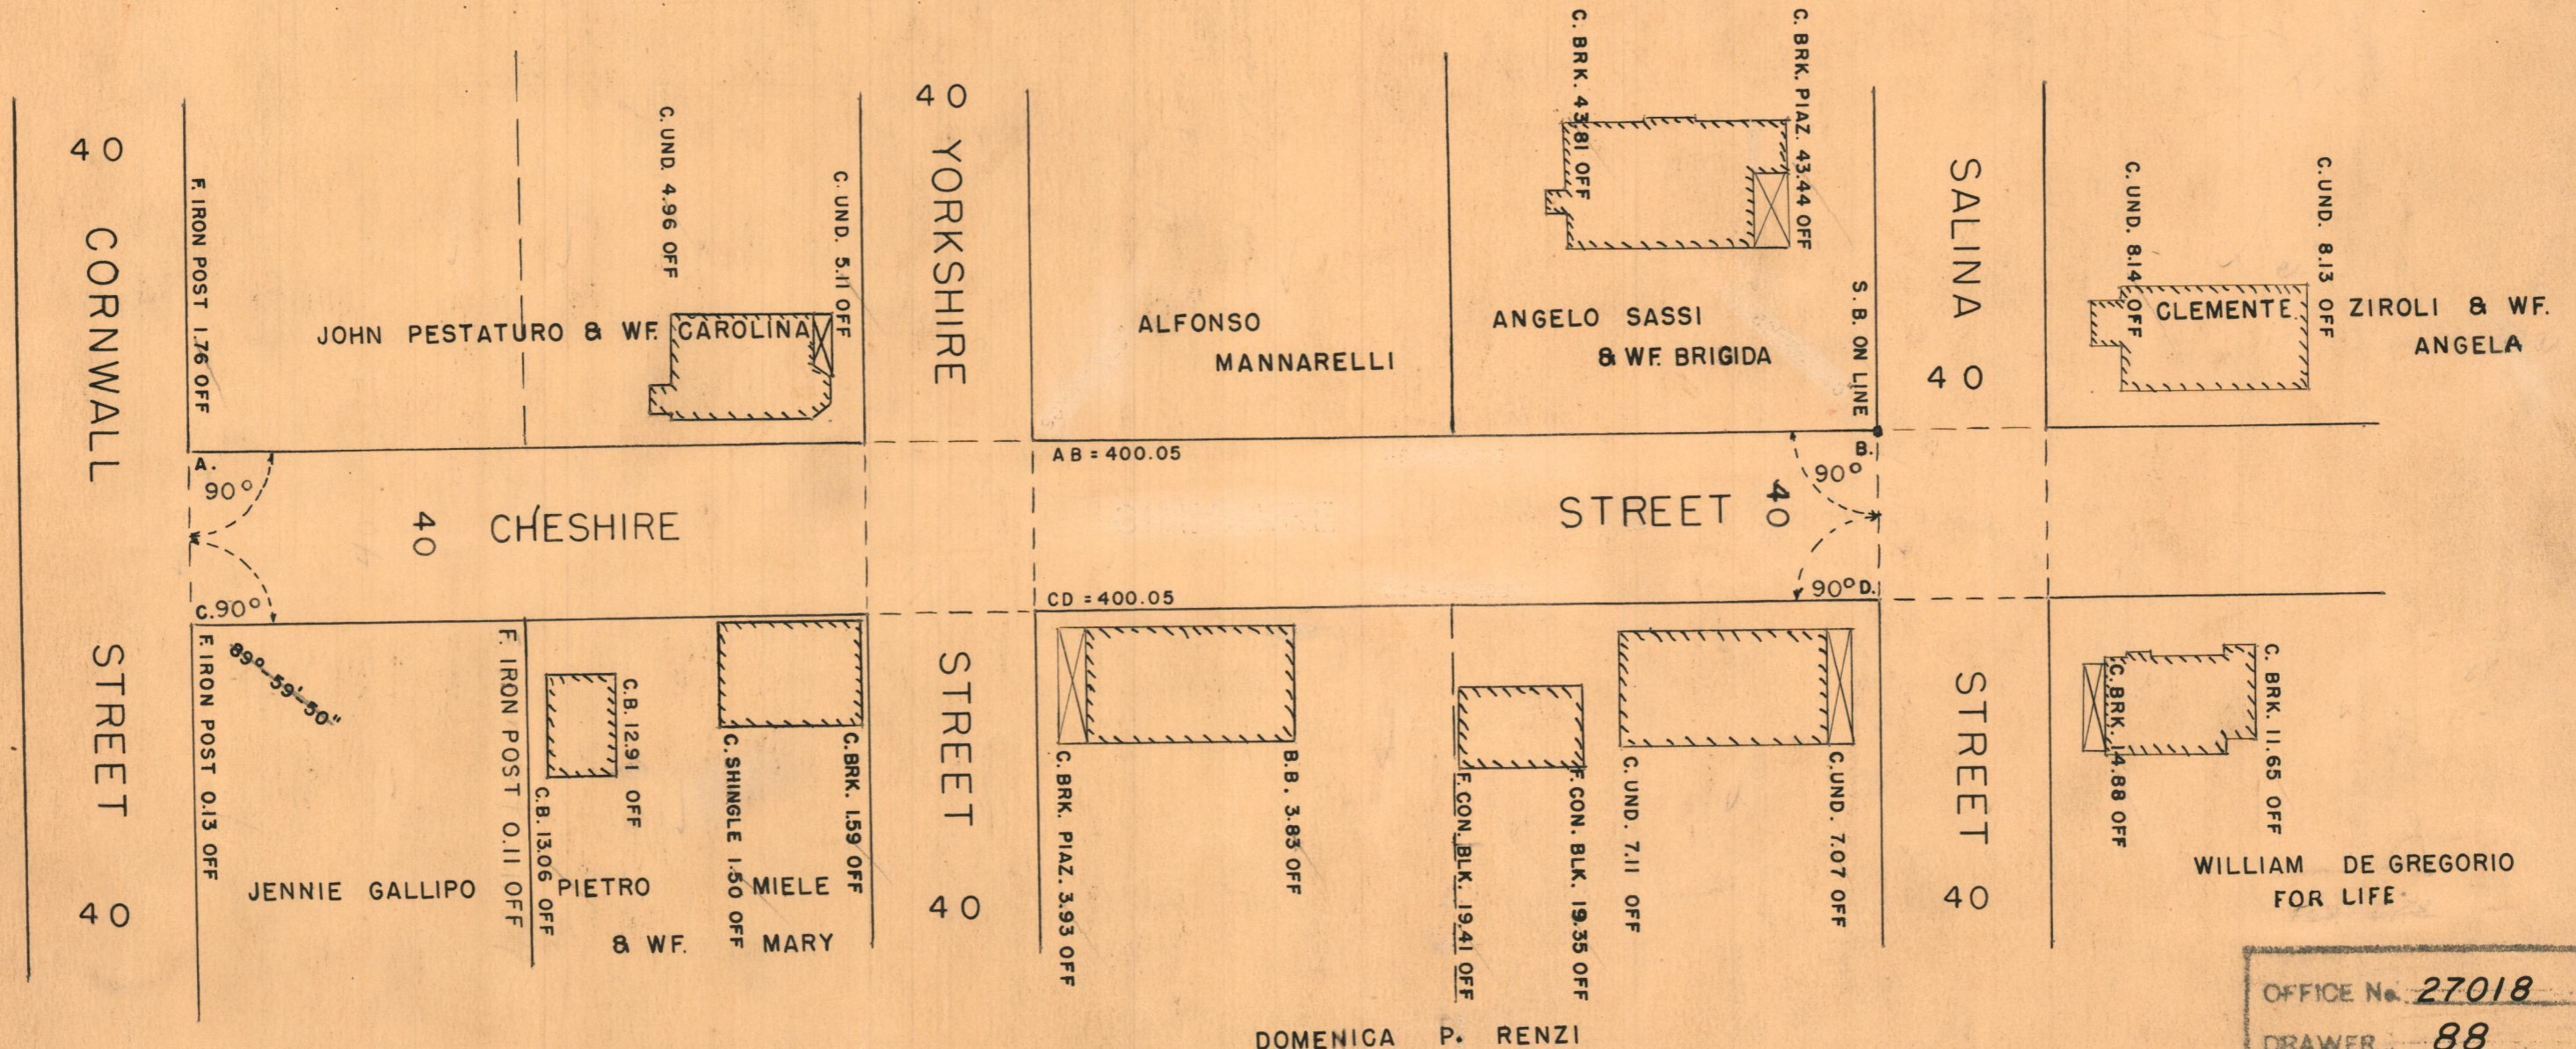

OFFICE No. 27018
DRAWER 88
SHEET B-99