
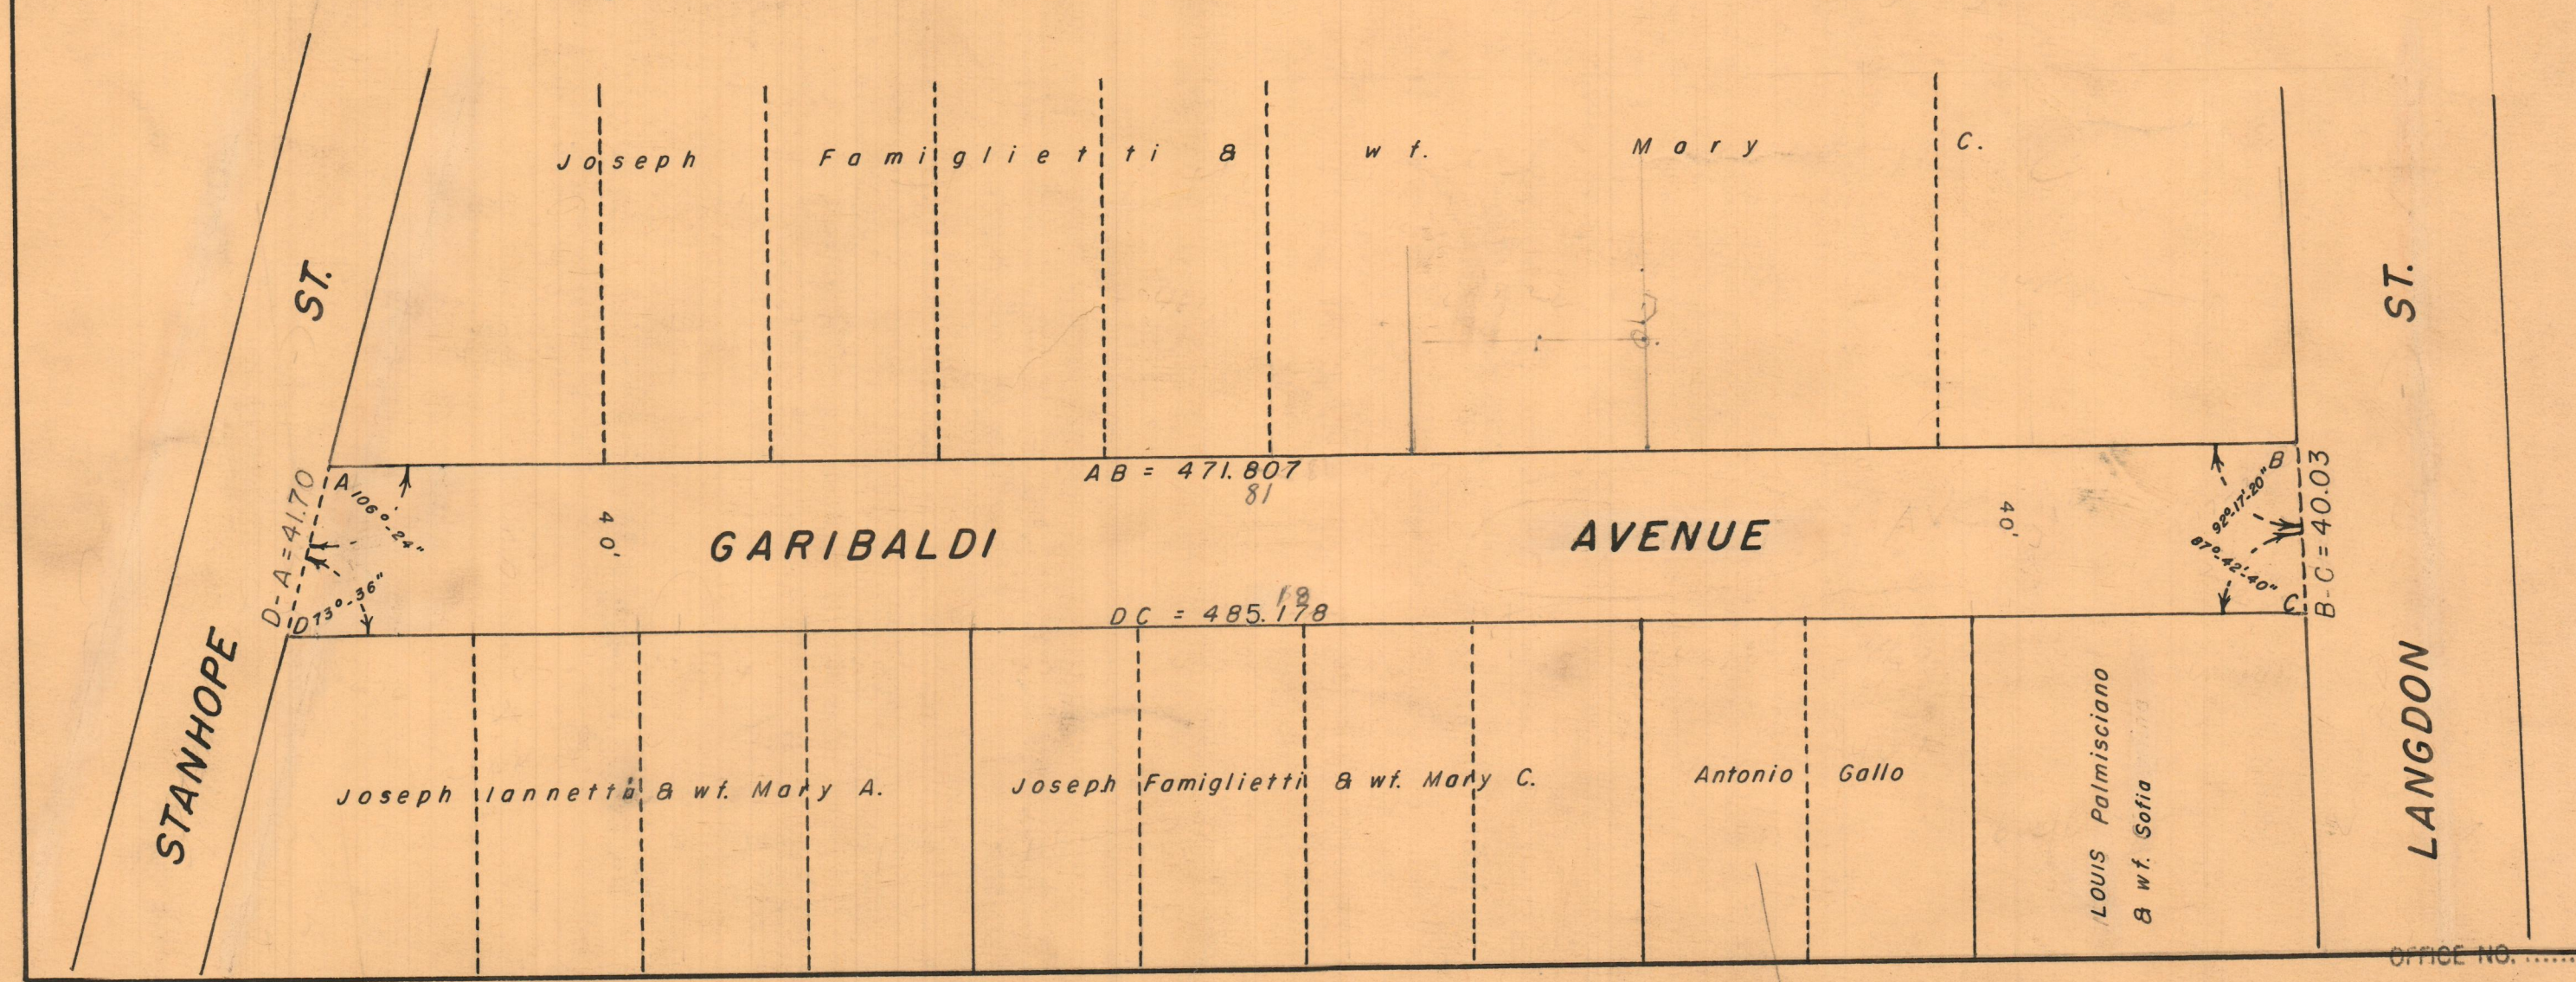


PROVIDENCE, R. I.  
 P. W. DEPT. - ENGINEERING OFFICE  
 STREET LINE SECTION  
 Plan No. 062066  
 Date July 19, 1960

PLAT OF  
**GARIBALDI AVENUE**

From LANGDON ST. TO STANHOPE ST.  
 City Council

NOVEMBER 21, 1958 SCALE 1"=40'

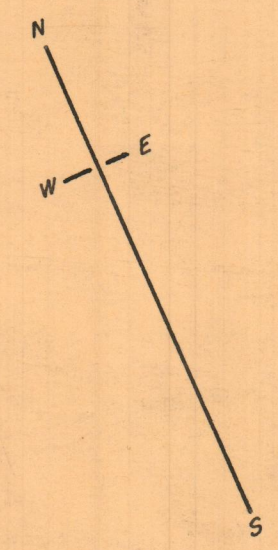

OFFICE NO. 271344  
 DRAWER 88  
 SHEET C-115