

PLAT OF ELLENFIELD STREET



EASTERLY LINE OF VIRGINIA AVE. TO BAKER ST.

CITY COUNCIL

AUGUST 7, 1959

PROVIDENCE, R. I.
 P. V. DEPT. - ENGINEERING OFFICE
 STREET LINE SECTION
 Plan No. 062010
 Date March 10, 1960

SCALE 1"=60'

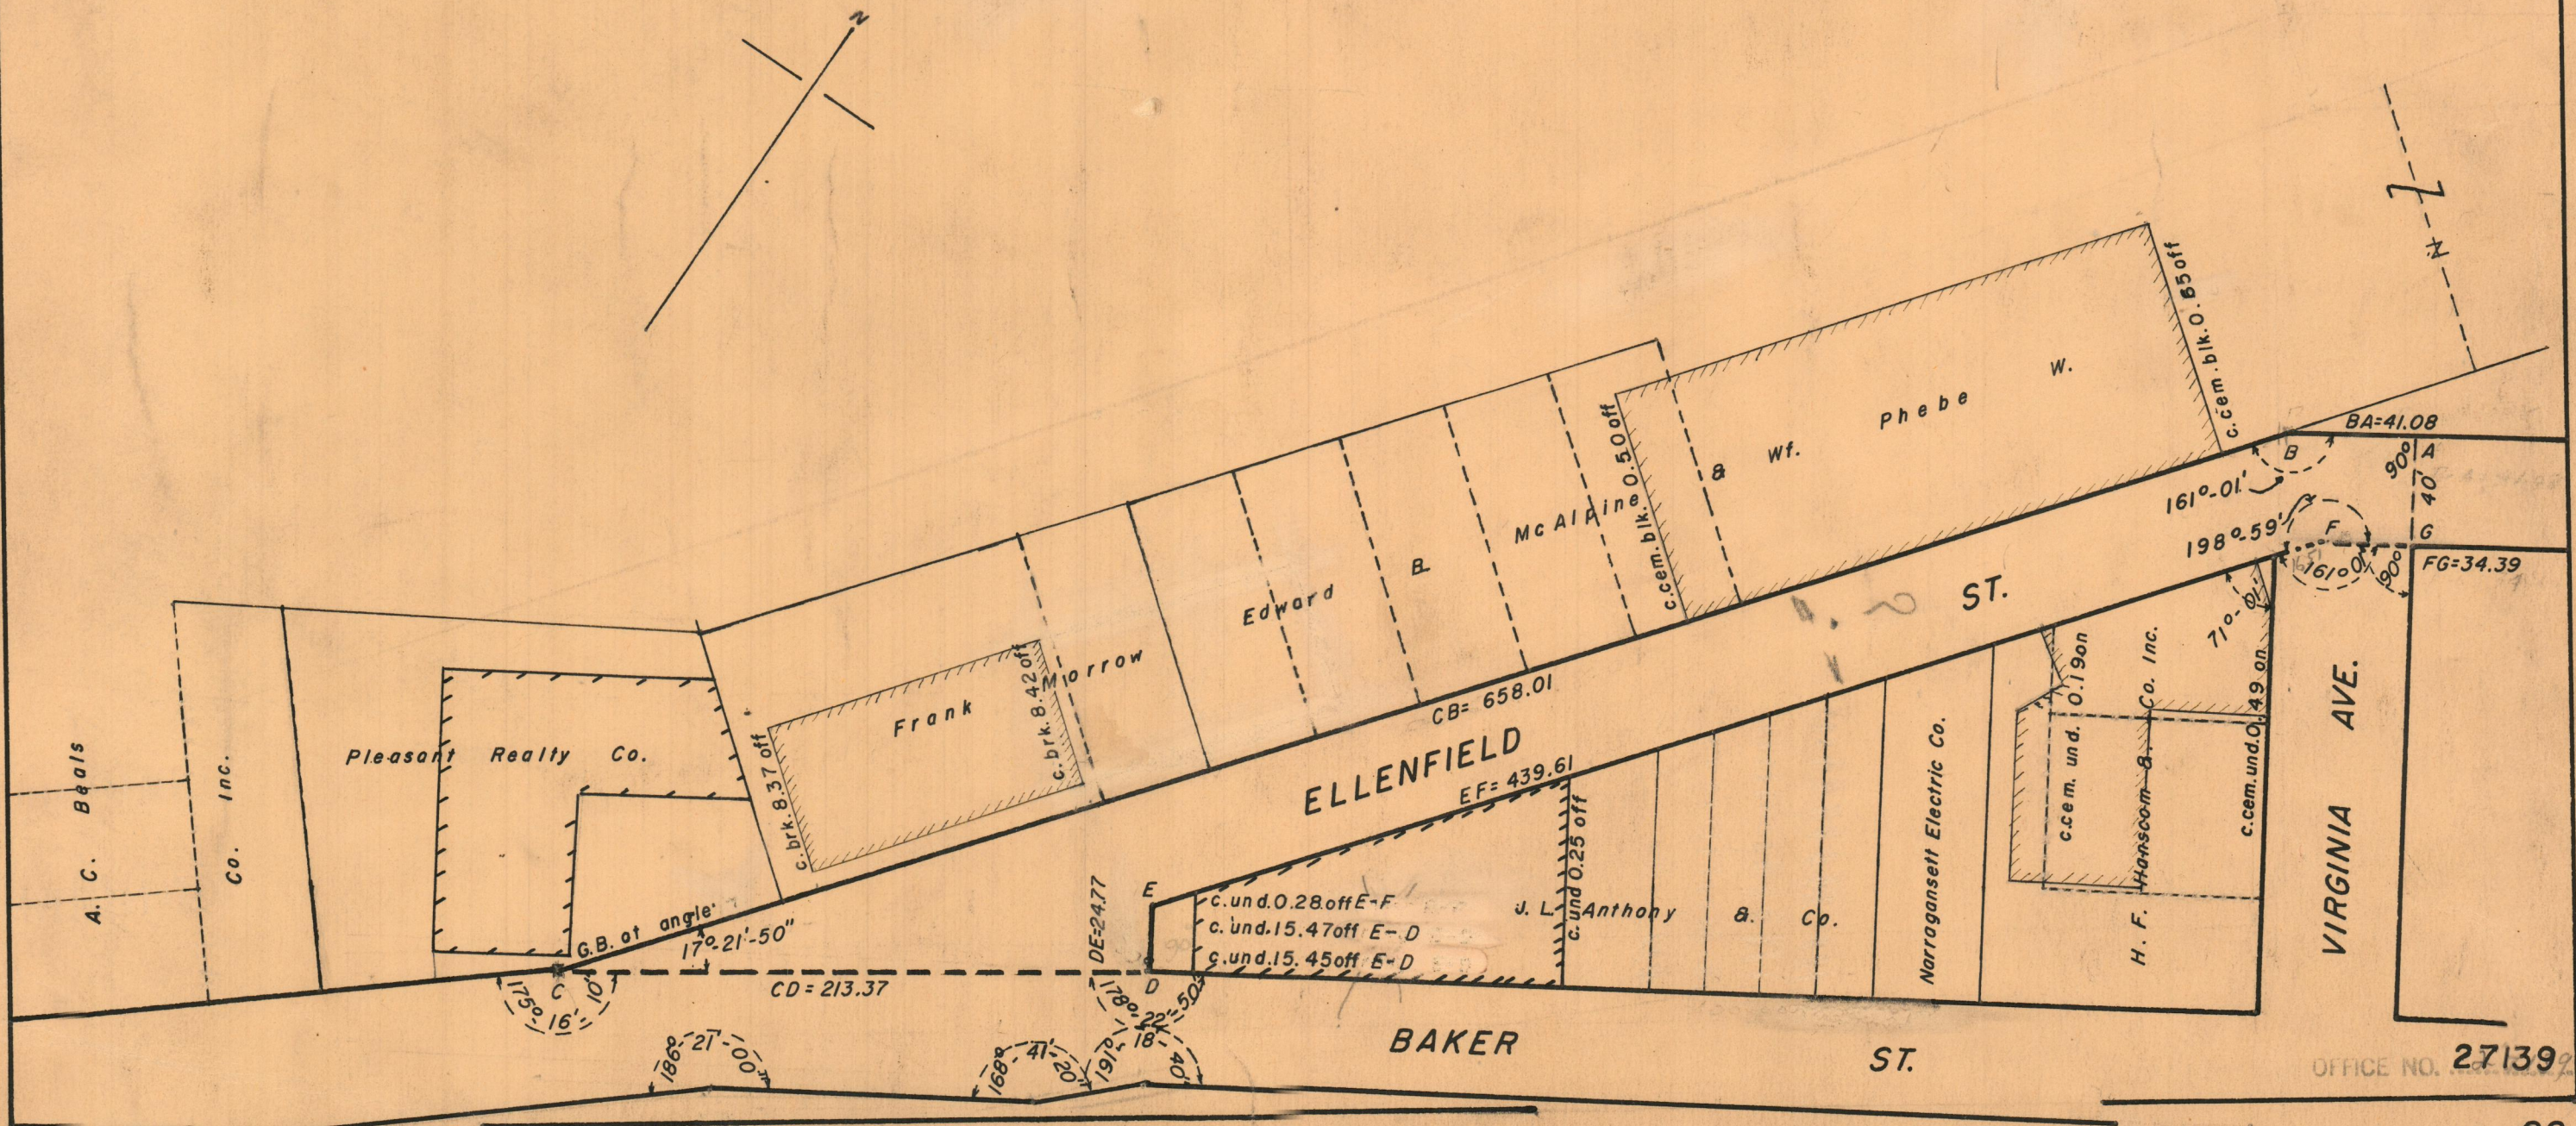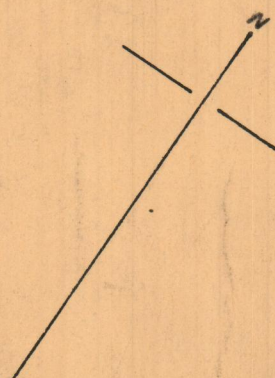

OFFICE NO. 27139

DRAWER 88

SHEET C-120