

SHEET TWO

PLAT OF

HUNNEWELL AVENUE

In Two Sheets


From 200' North of Ada Ave to Chalkstone Ave.

City Council

NOVEMBER 6, 1959

SCALE 1" = 40'

PROVIDENCE, R. I.
 P. W. DEPT. - ENGINEERING OFFICE
 STREET LINE SECTION
 Plan No. 062080
 Date July 22, 1960

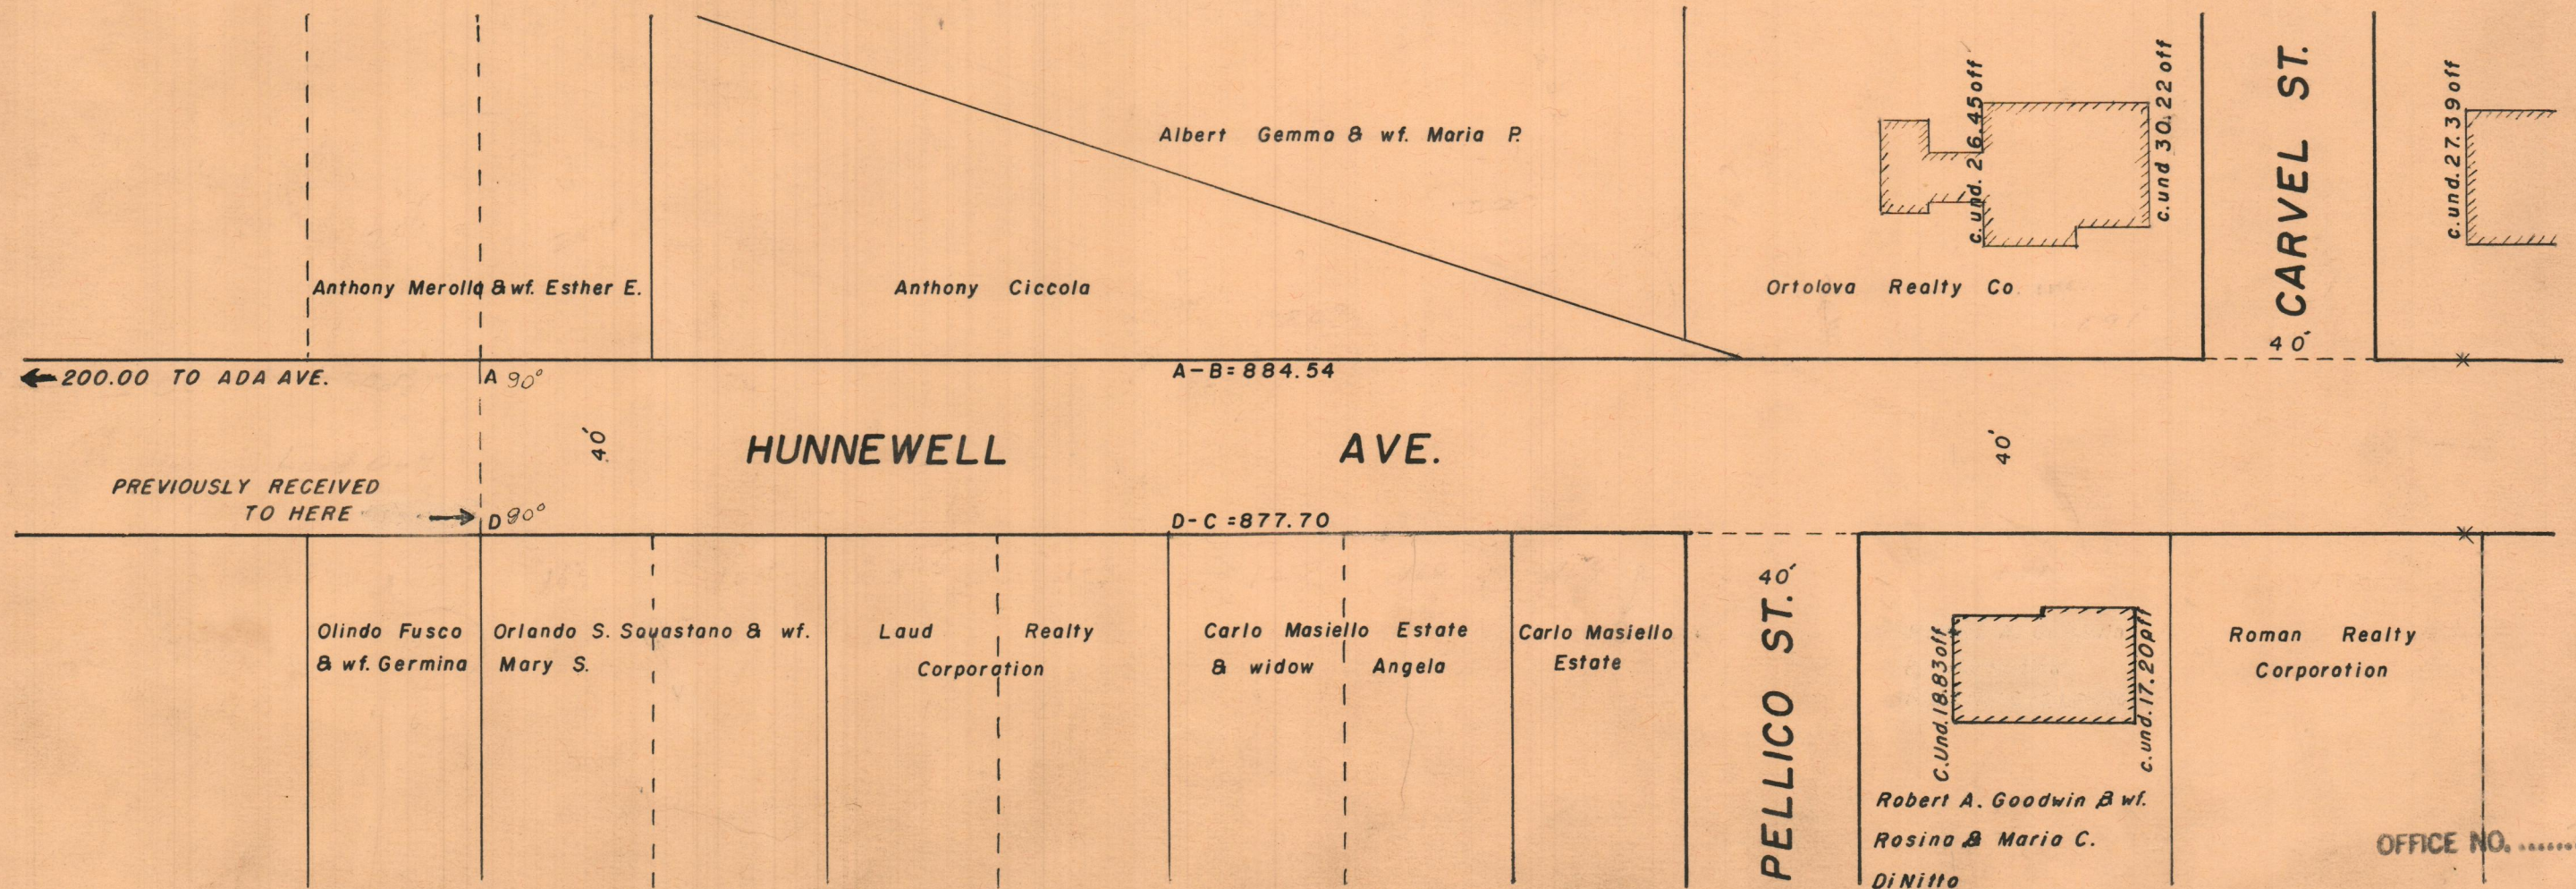

OFFICE NO. 27140

DRAWER 88

SHEET C-121