



# PLAT OF ATWOOD STREET

UNION AVE. TO N'LY LINE WALLACE ST.

PROVIDENCE, R. I.  
P. W. DEPT. - ENGINEERING OFFICE  
STREET LINE SECTION  
Plan No. 062045  
Date March 31, 1960

CITY COUNCIL  
NOVEMBER 6, 1959

SCALE 1"=40'

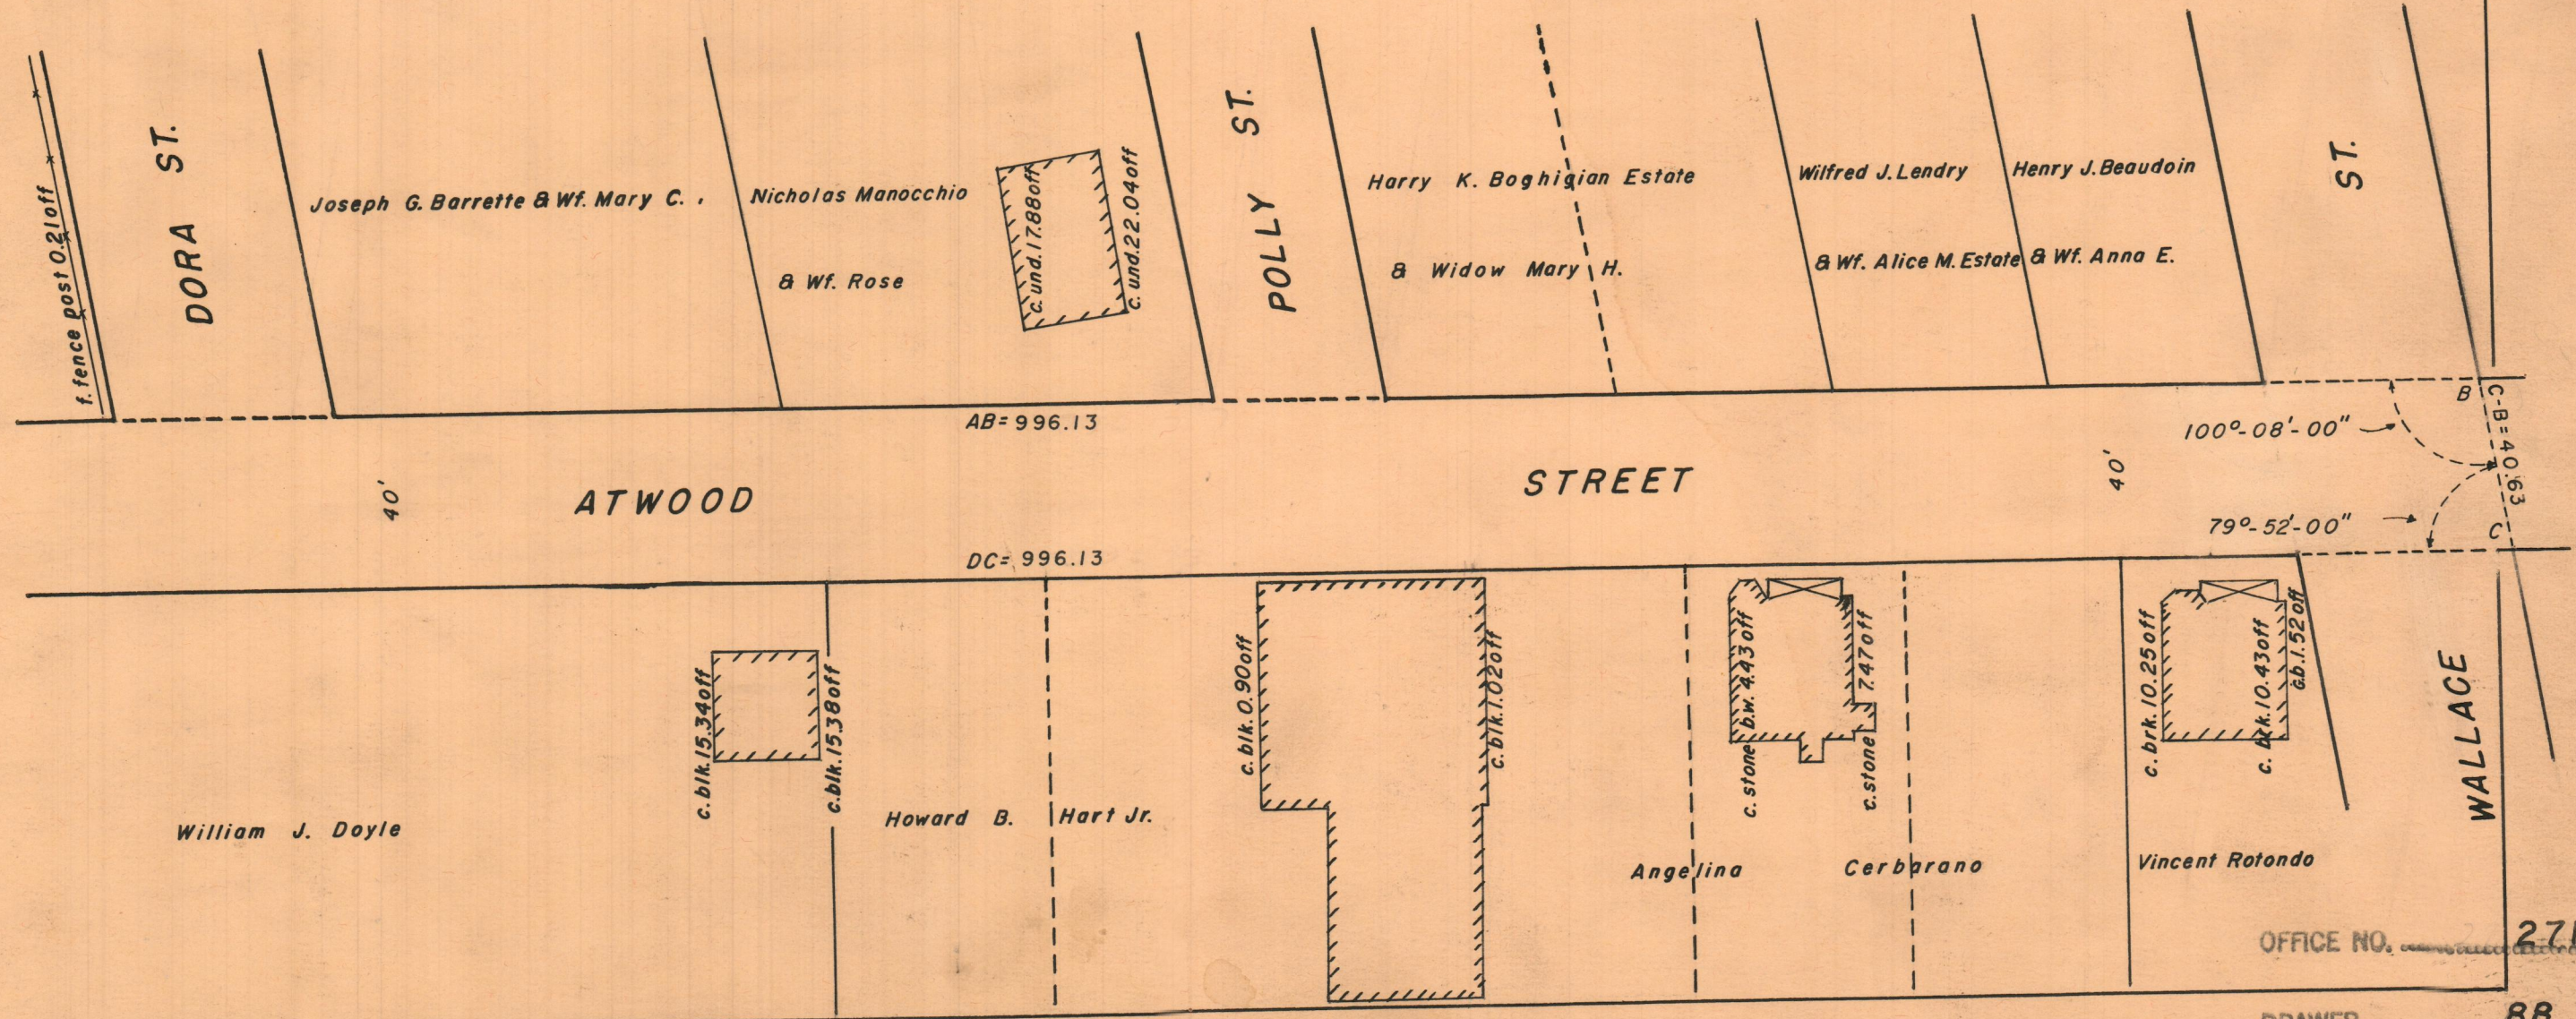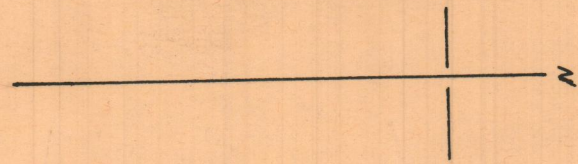

OFFICE NO. 27141

DRAWER 88

SHEET C-122