
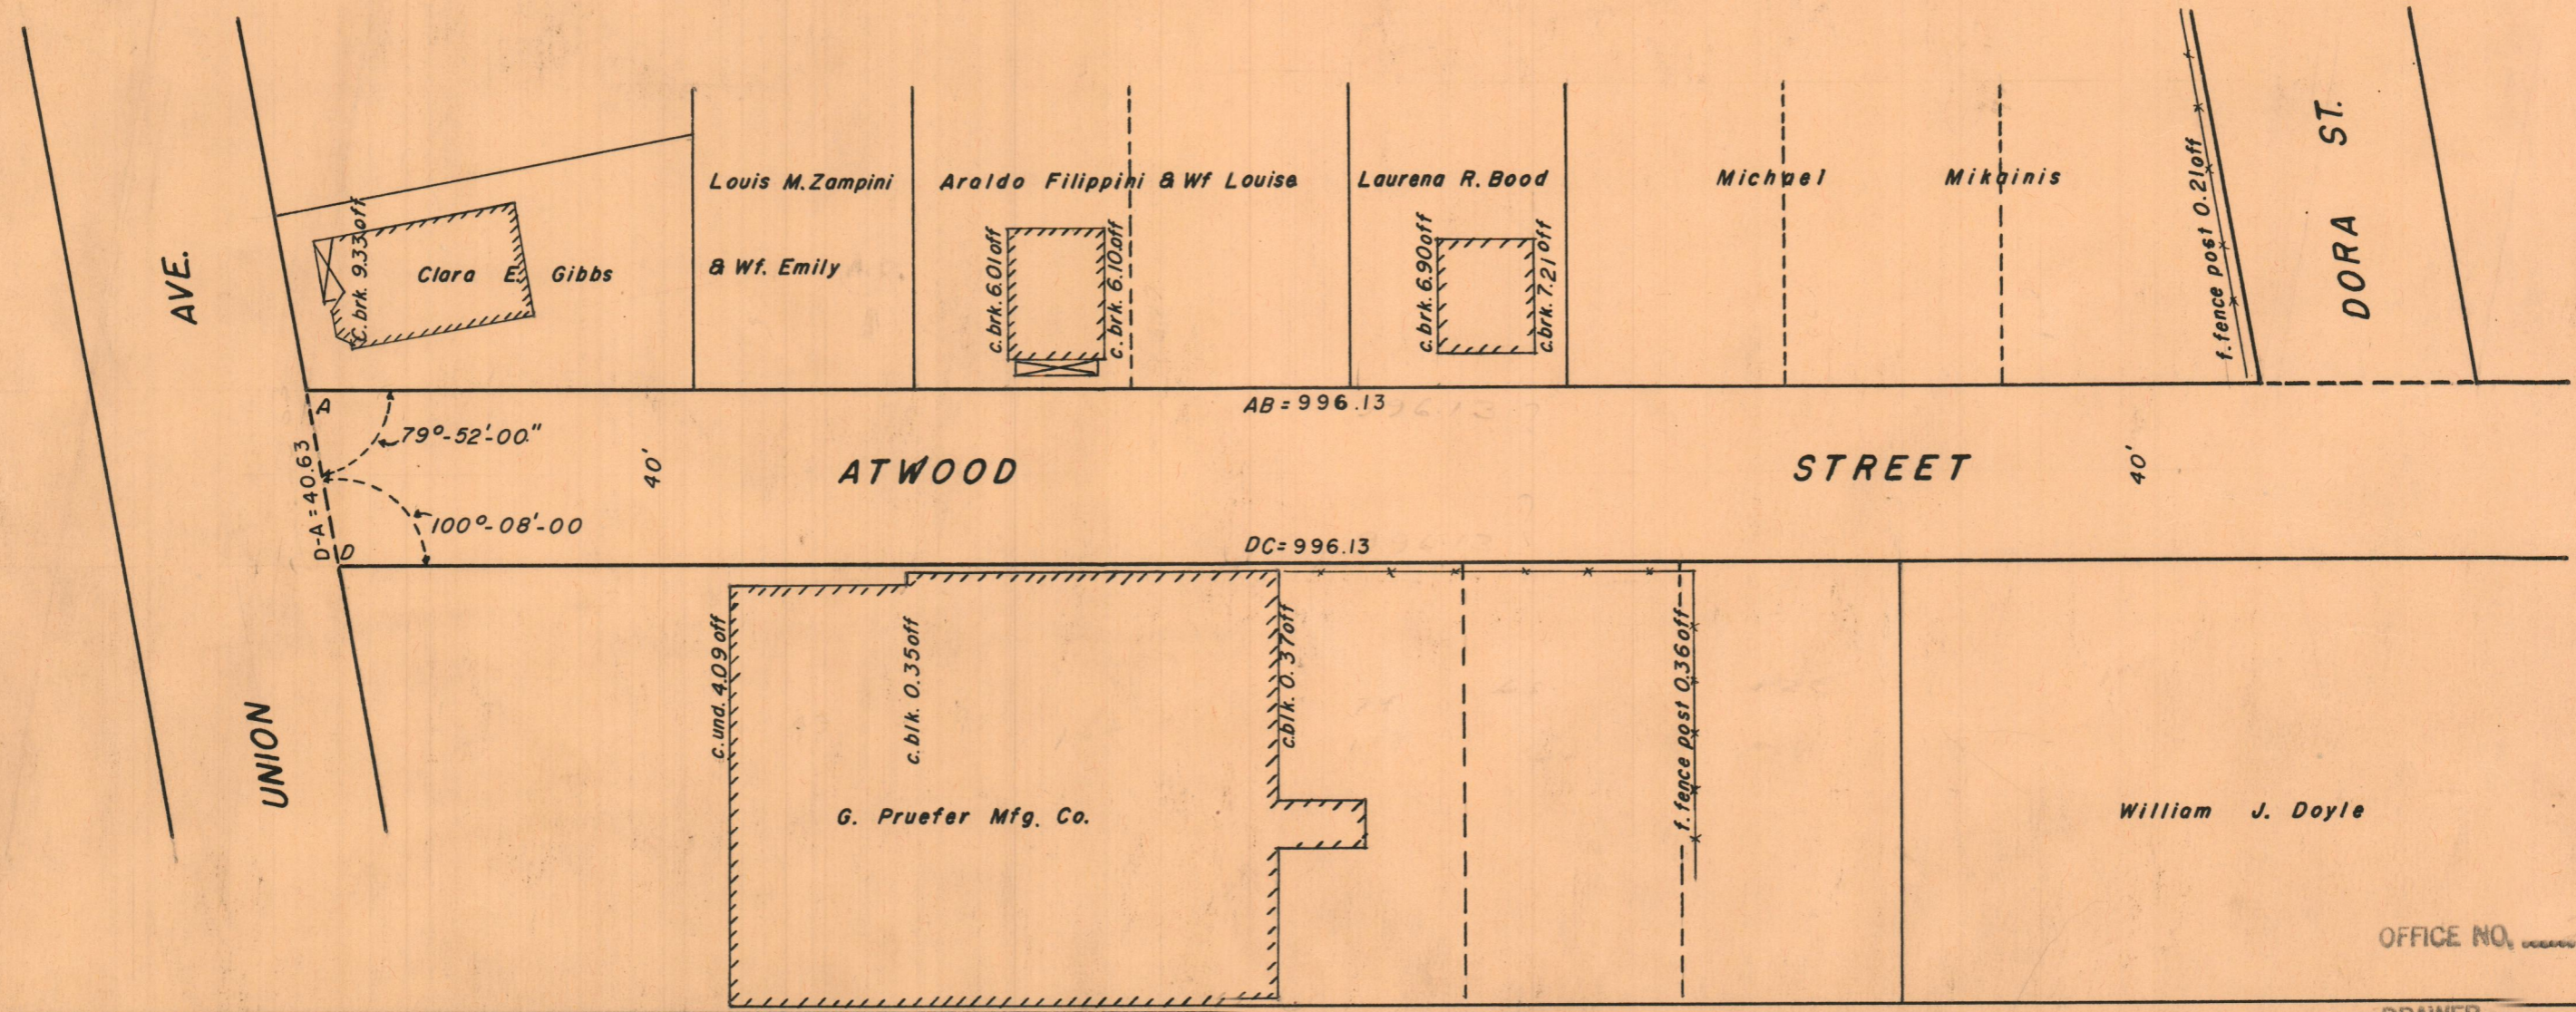


PLAT OF
ATWOOD STREET
 UNION AVE. TO N'LY LINE WALLACE ST.

PROVIDENCE, R. I.
 P. W. DEPT. - ENGINEERING OFFICE
 STREET LINE SECTION
 Plan No. 062044
 Date March 31, 1960

CITY COUNCIL
 NOVEMBER 6, 1959

SCALE 1" = 40'

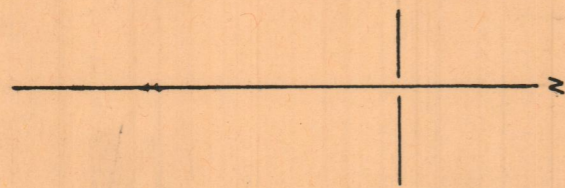

OFFICE NO. 27142
 DRAWER 88
 SHEET C-123