

PROVIDENCE, R. I.
P. E. DEPT. - ENGINEERING OFFICE
STREET LINE SECTION
Plan No 062078
Date July 22, 1960


PLAT OF

WALLACE STREET

From Cumerford St. to Atwood St.


City Council

NOVEMBER 6, 1959 SCALE 1" = 40'

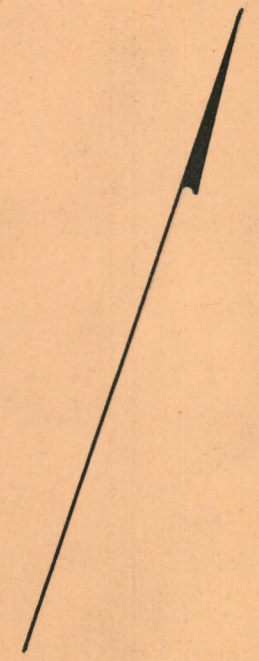

City of Providence

295.99
287.05
2583.04
291.52

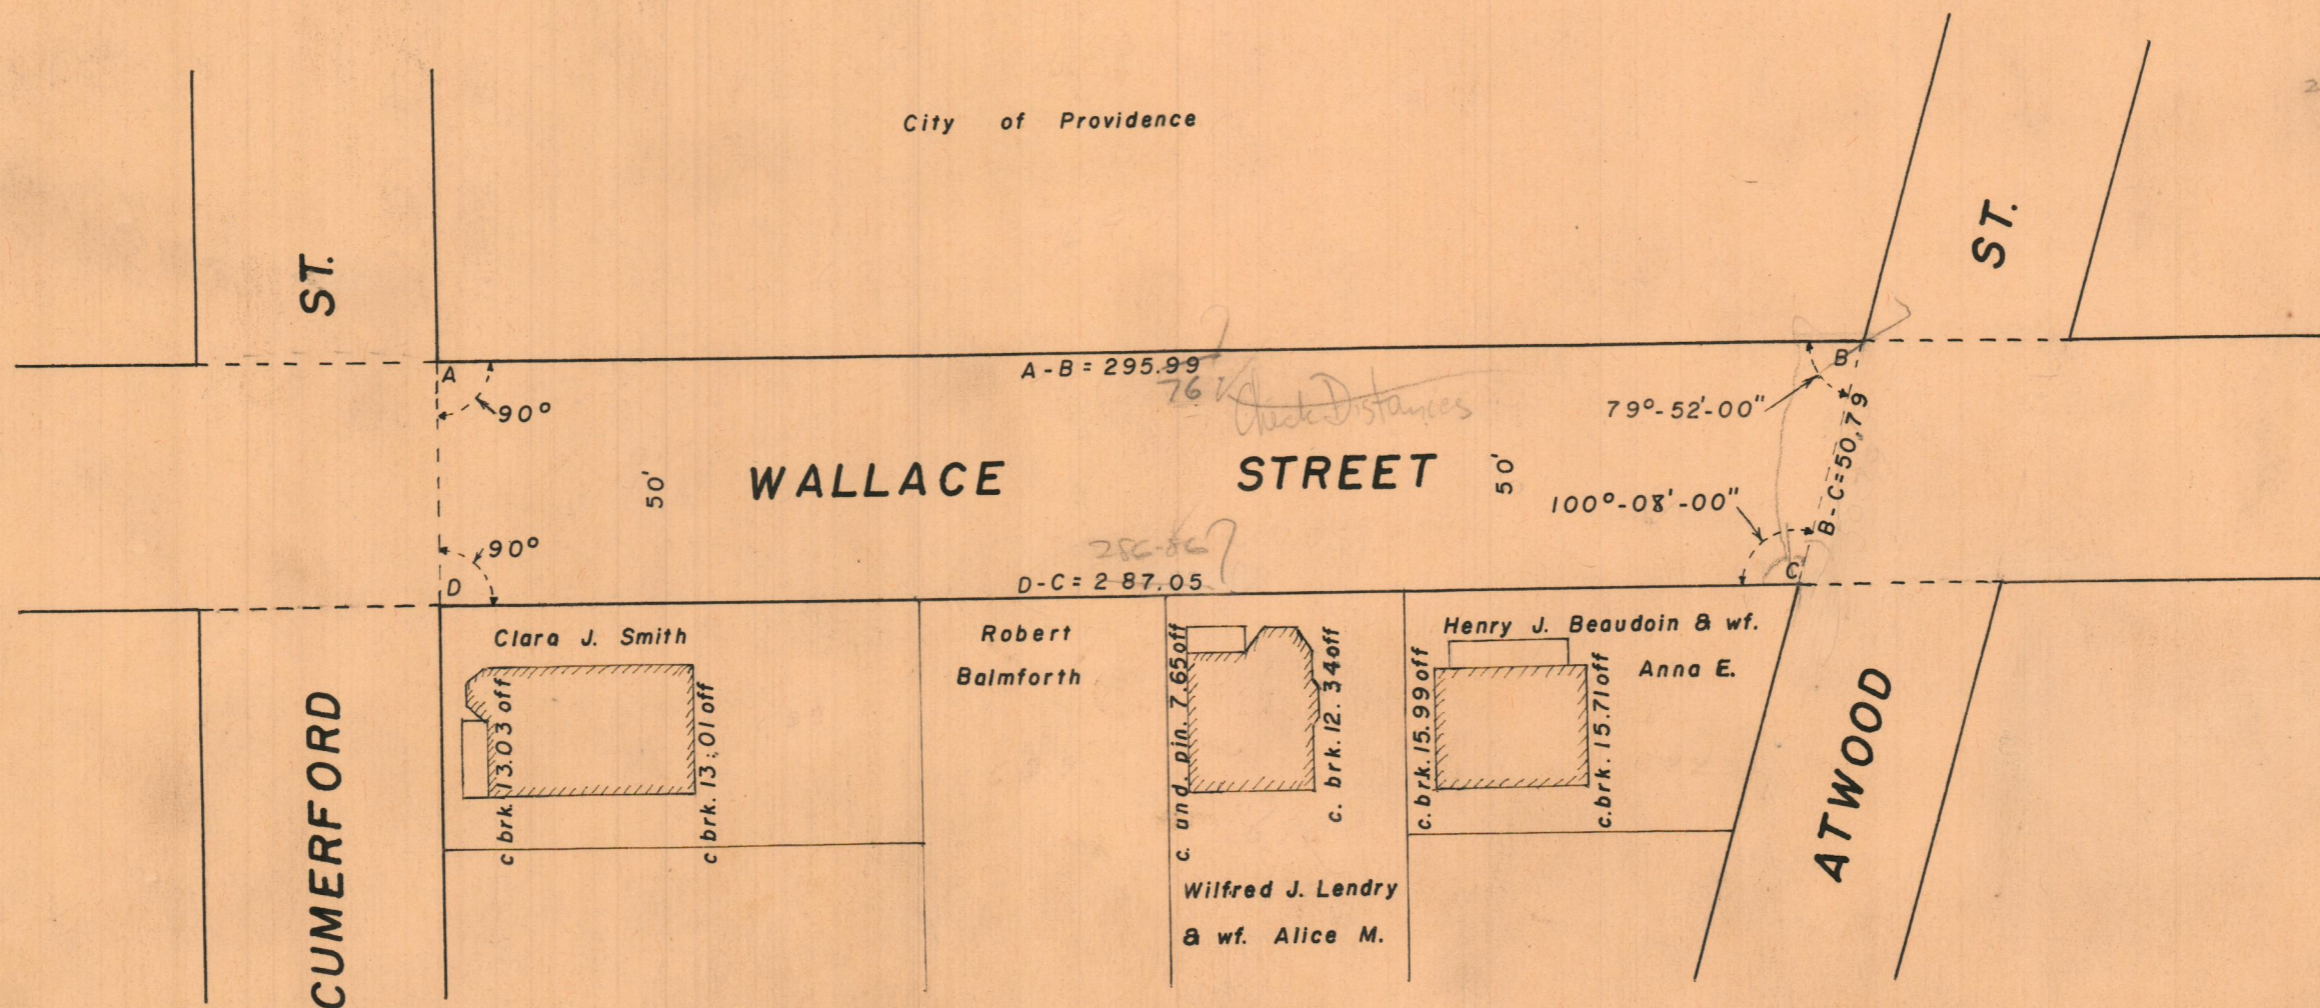

OFFICE NO. 27145

DRAWER 88

SHEET C-126