

PLAT OF

CASS STREET

From Rugby St. to Eddy St.

CITY COUNCIL

FEBRUARY 5, 1960

SCALE 1" = 40'

PROVIDENCE, R. I.

P. W. DEPT. - ENGINEERING OFFICE


STREET LINE SECTION

Plan No 062069

Date July 22, 1960




ST.

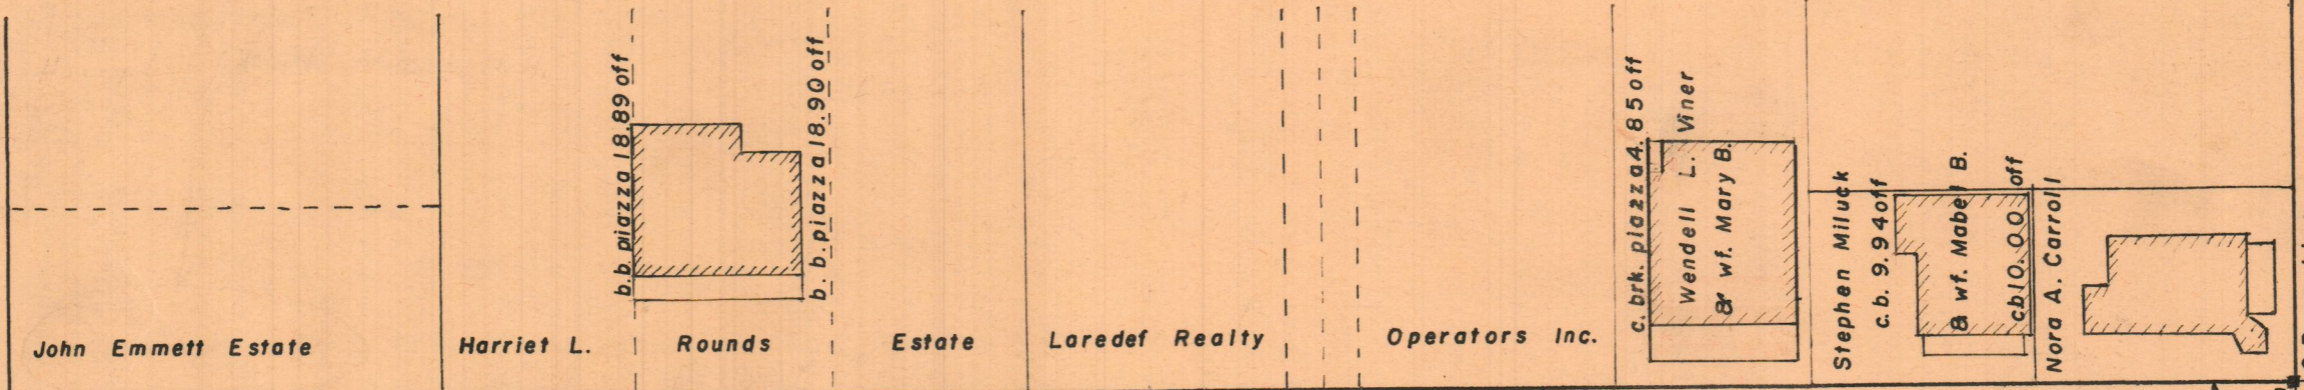

A-B=470.00

RUGBY

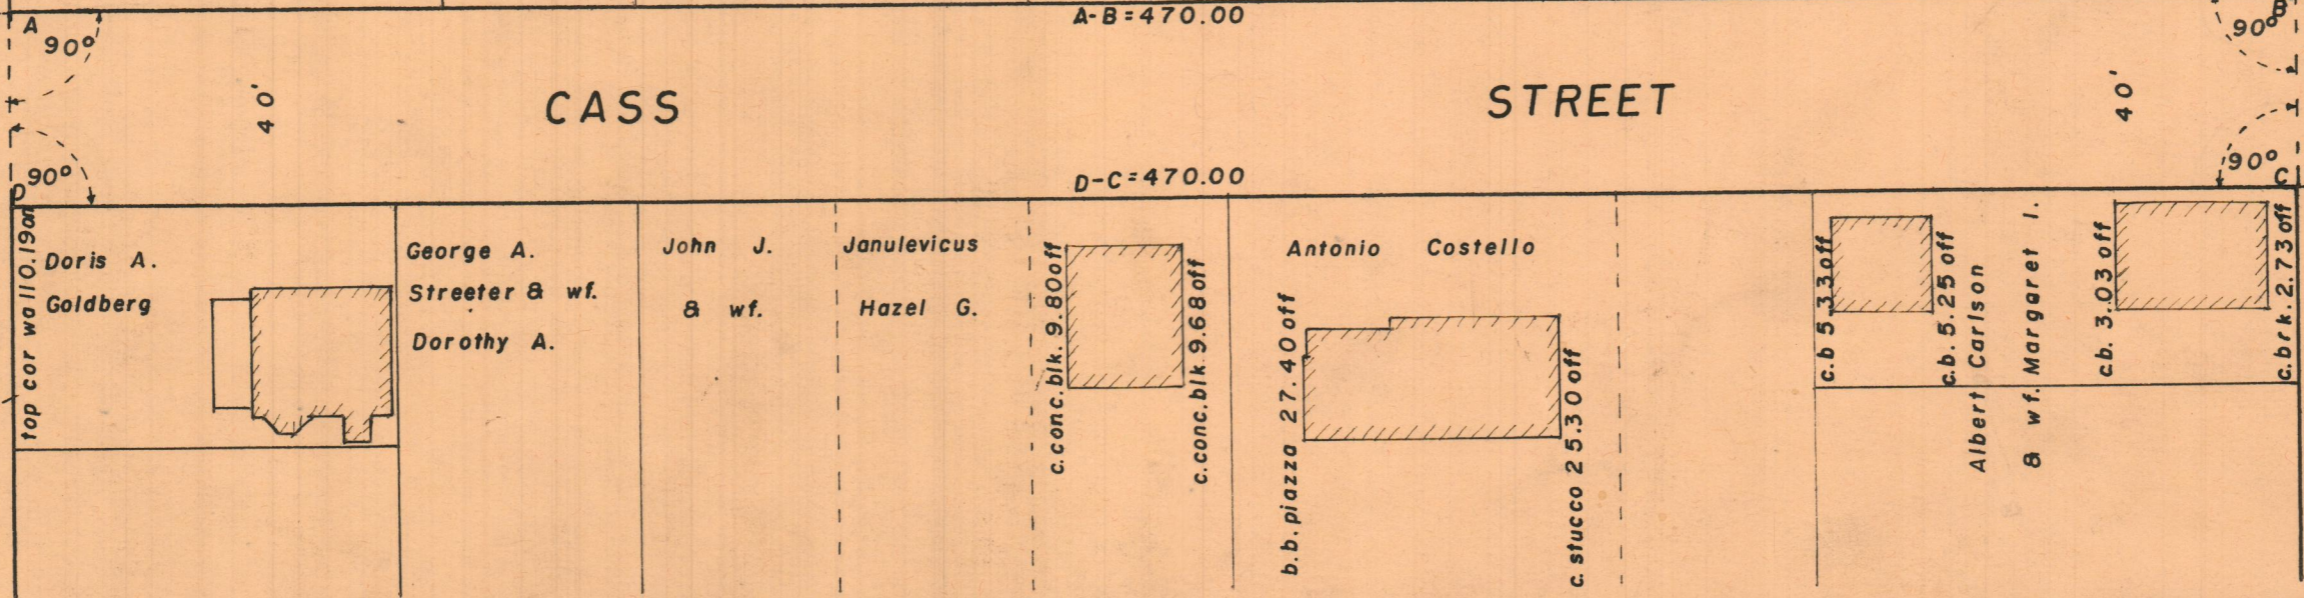

D-C=470.00

ST.

EDDY

OFFICE NO. 27154

DRAWER 88

SHEET C-135