

PLAT OF


NEWCOMB STREET

From Coggeshall St. to Forsyth St.

City Council

FEBRUARY 18, 1960 SCALE 1"=40'

PROVIDENCE, R. I.
 P. W. DEPT. - ENGINEERING OFFICE
 STREET LINE SECTION
 Plan No 062068
 Date July 22, 1960

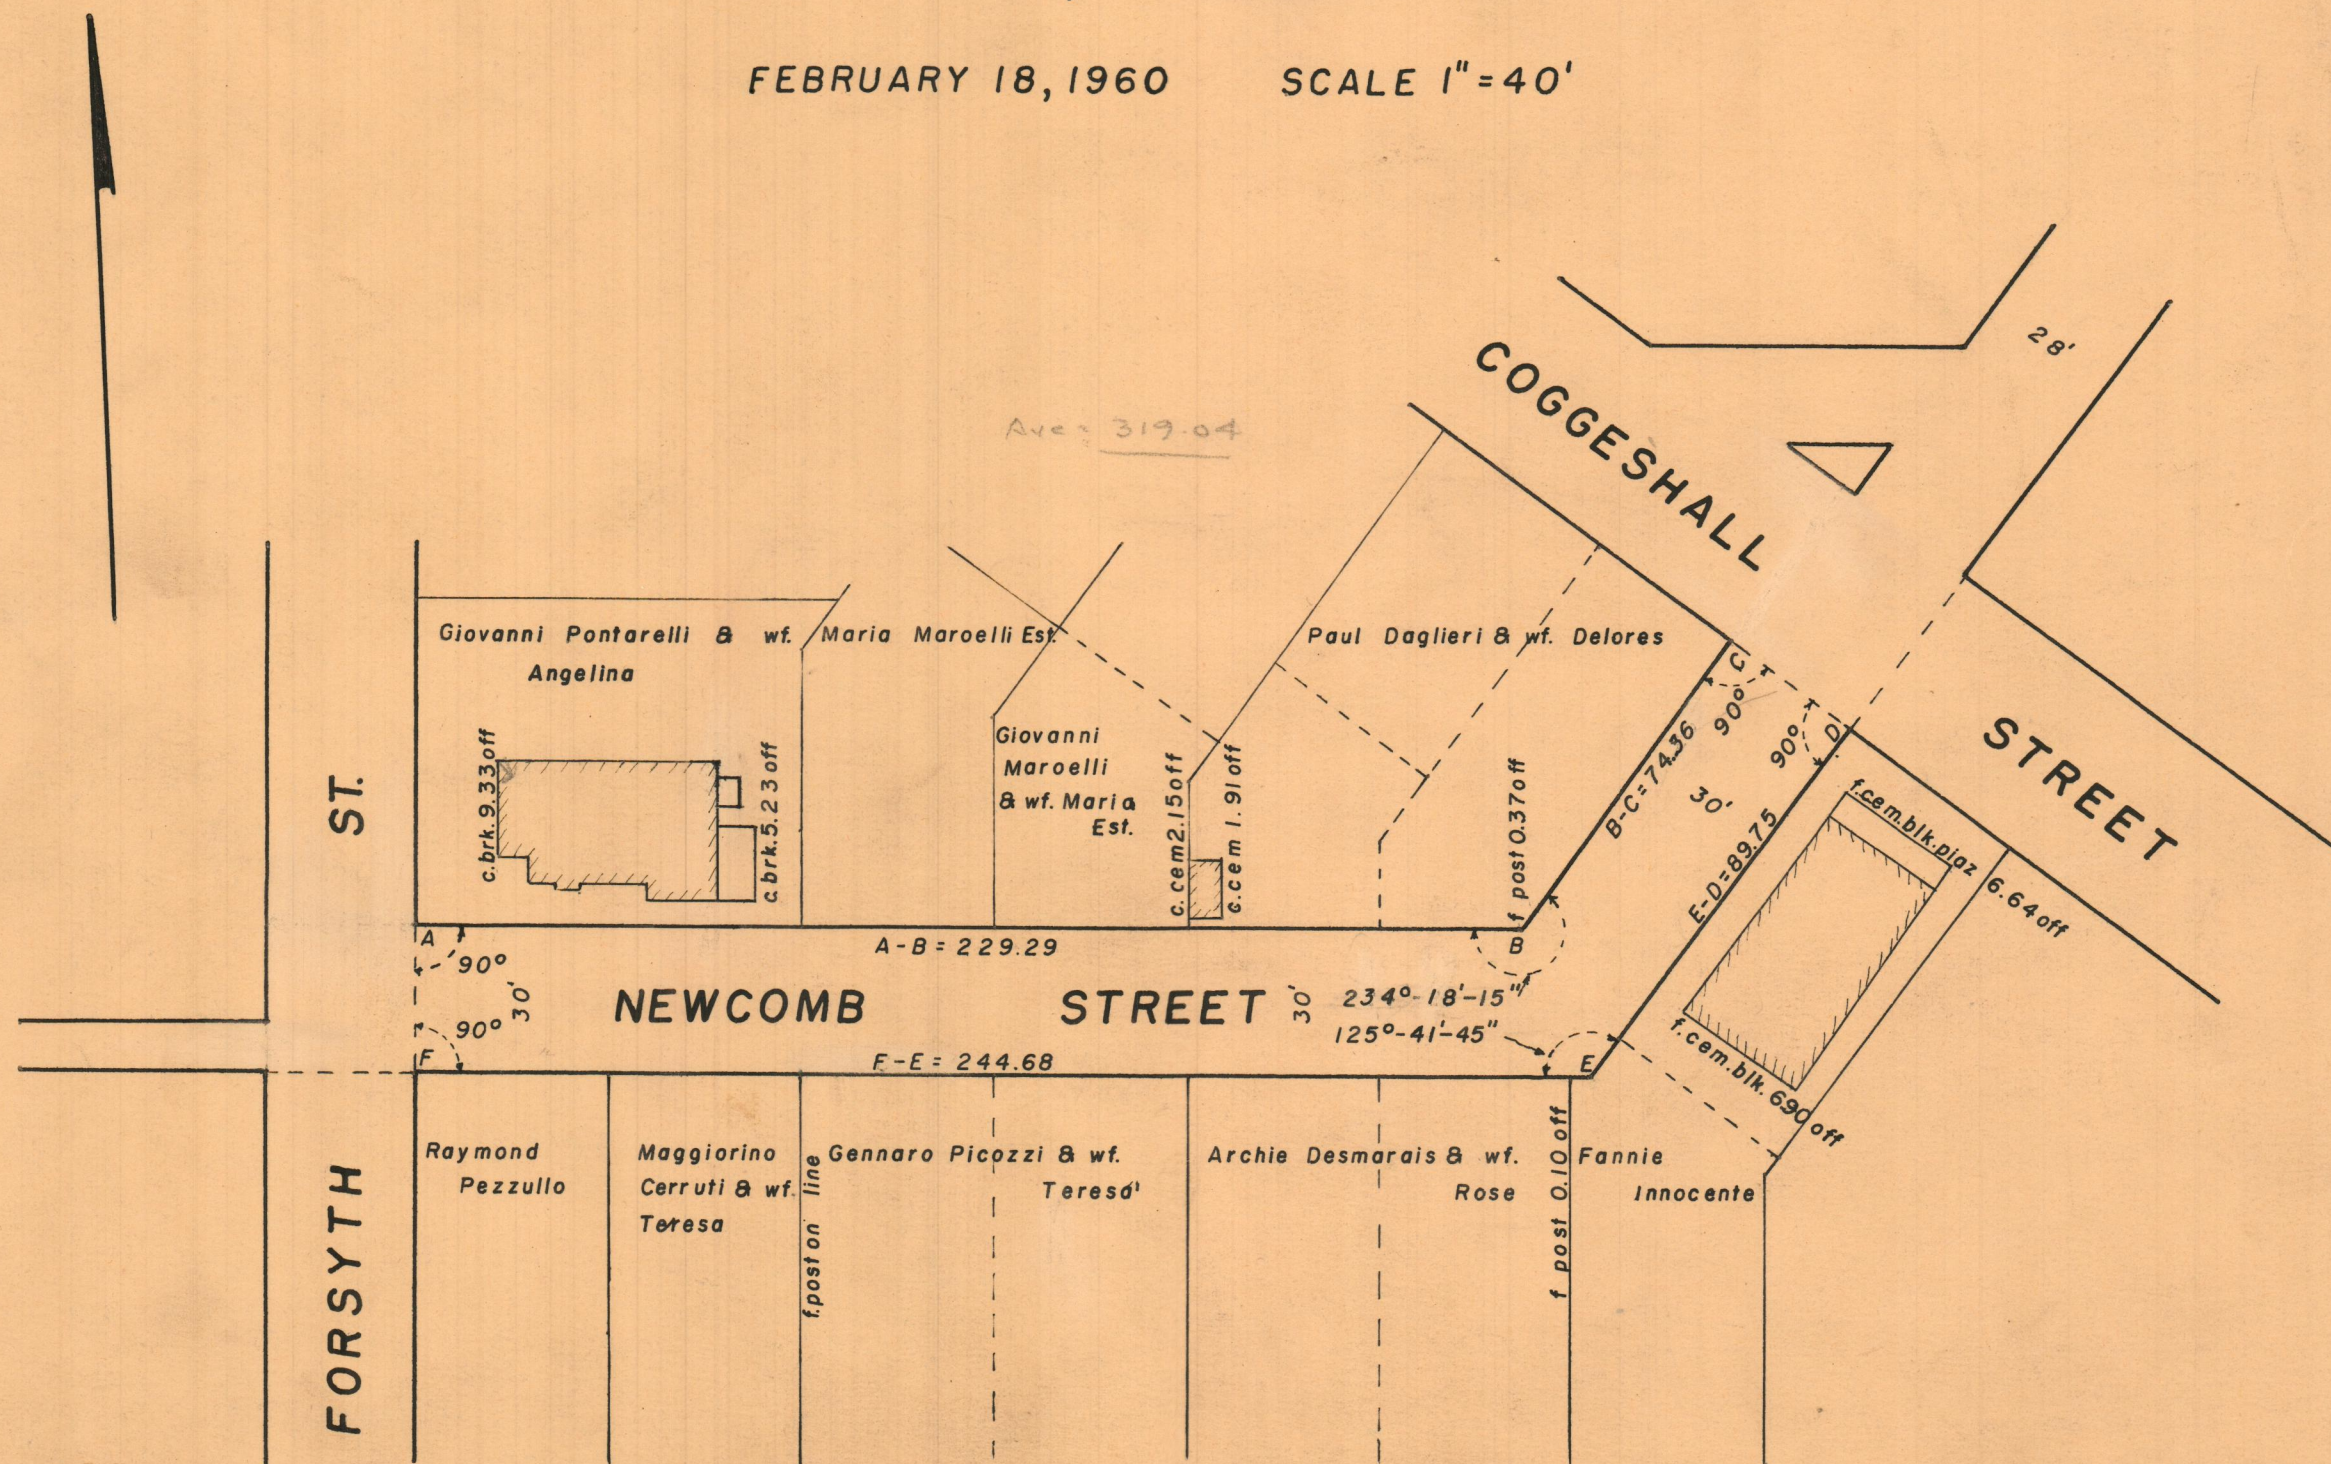

OFFICE NO. 27155

DRAWER 88

SHEET C-136