


PLAT OF ARGOL STREET

EDGEWORTH AVE. TO CITY LINE

CITY COUNCIL
AUGUST 5, 1960

SCALE 1" = 40'

PROVIDENCE, R. I.
 P. W. DEPT. - ENGINEERING OFFICE
 STREET LINE SECTION
 Plan No. 062100
 Date December 15, 1960

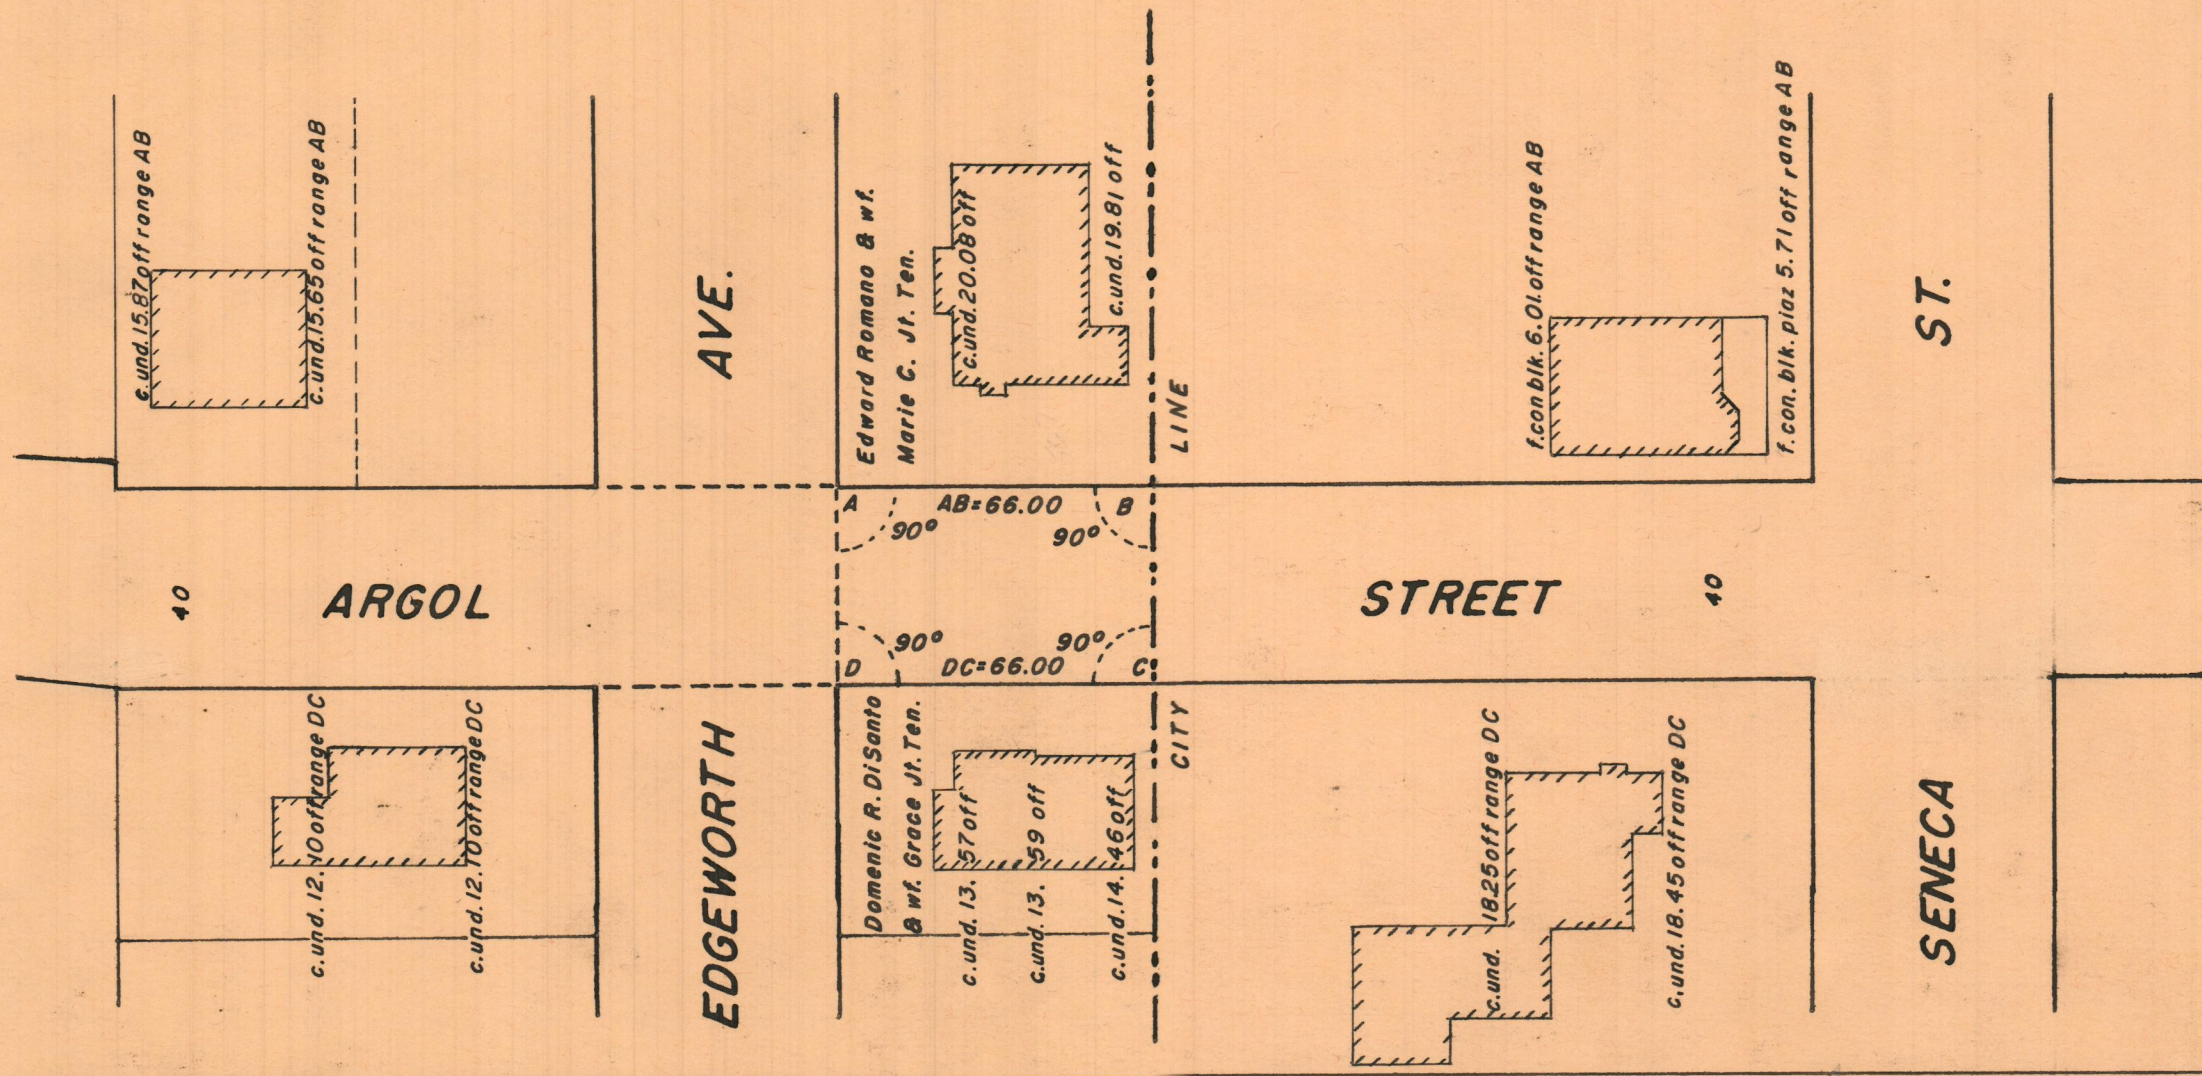

OFFICE NO. 27158
 DRAWER 88
 SHEET C-139