

PROVIDENCE, R. I.
P. W. DEPT. - ENGINEERING OFFICE
STREET LINE SECTION
Plan No. 062106
Date JANUARY 17, 1960



PLAT OF LAWN STREET

BOLTON AVE. TO GLOVER ST.

CITY COUNCIL

MAY 6, 1960

SCALE 1"=30'

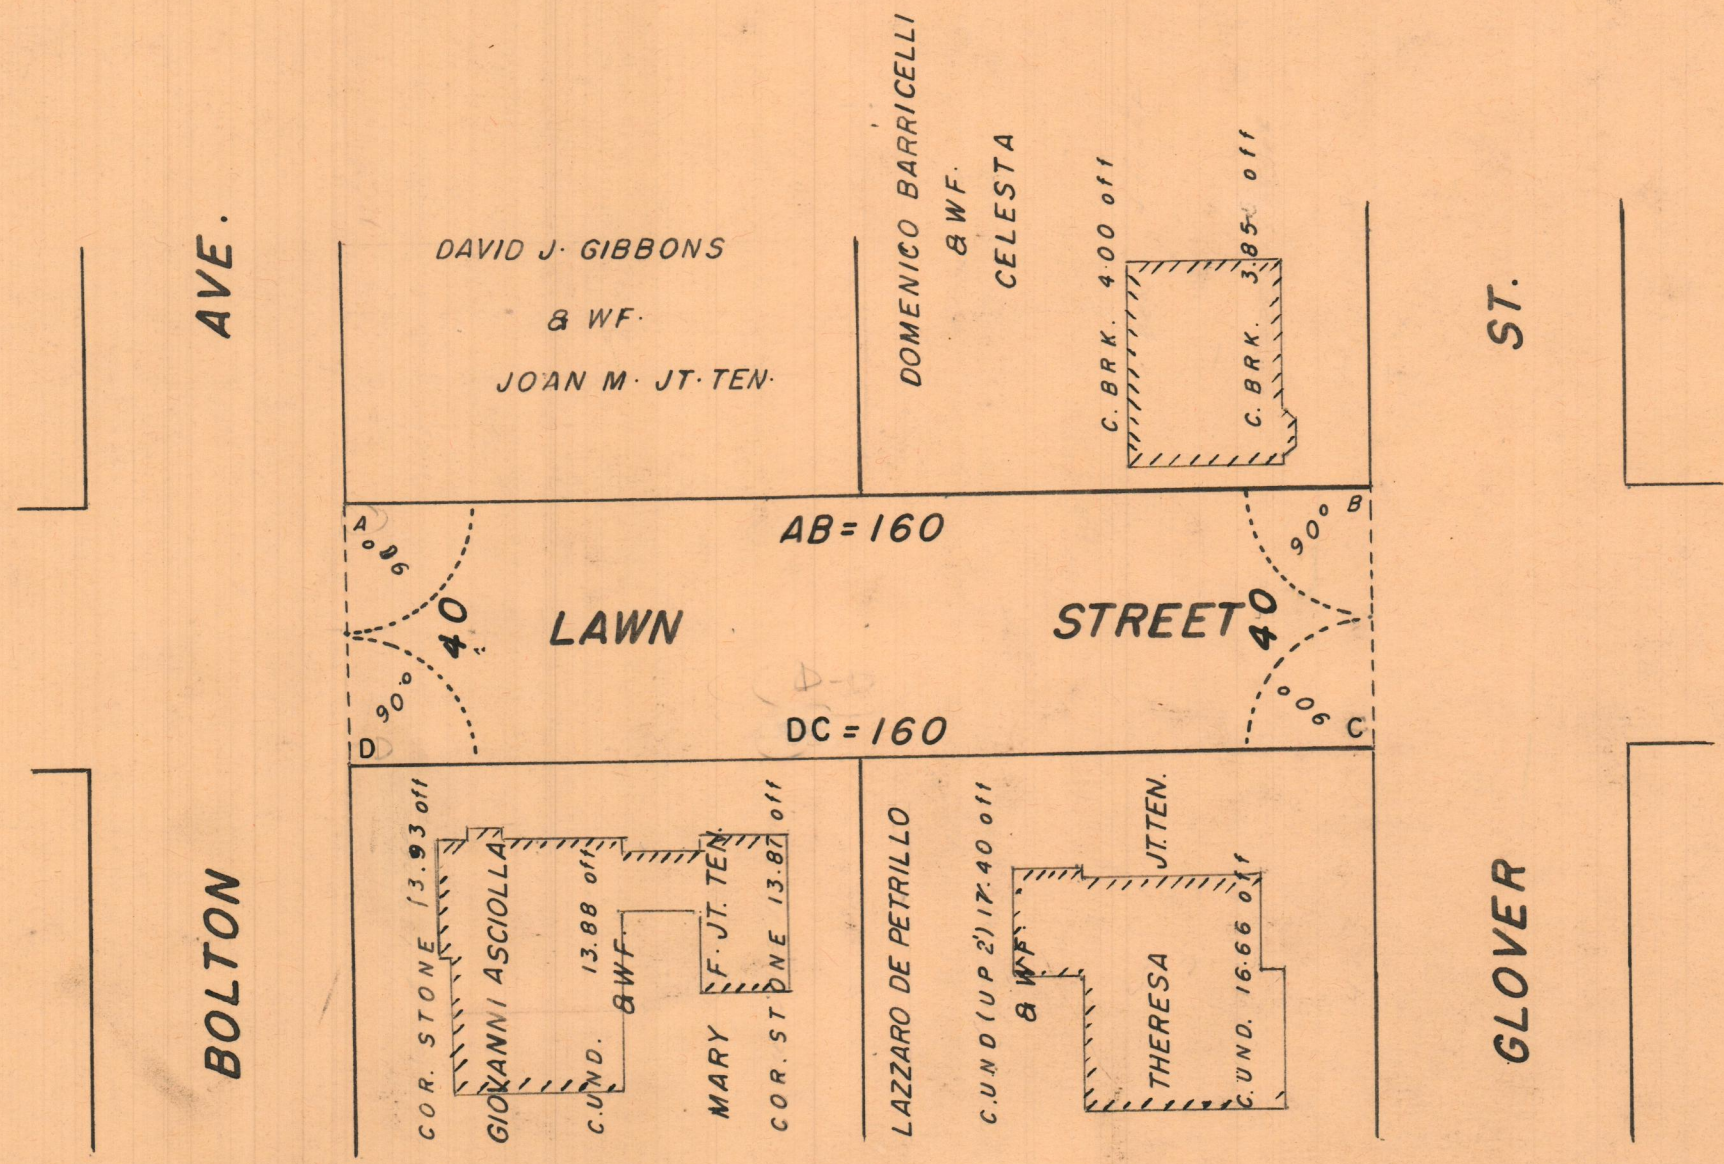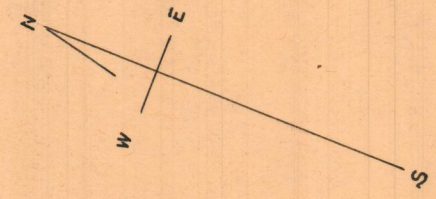

OFFICE NO. 27160
DRAWER 88
SHEET C-141