
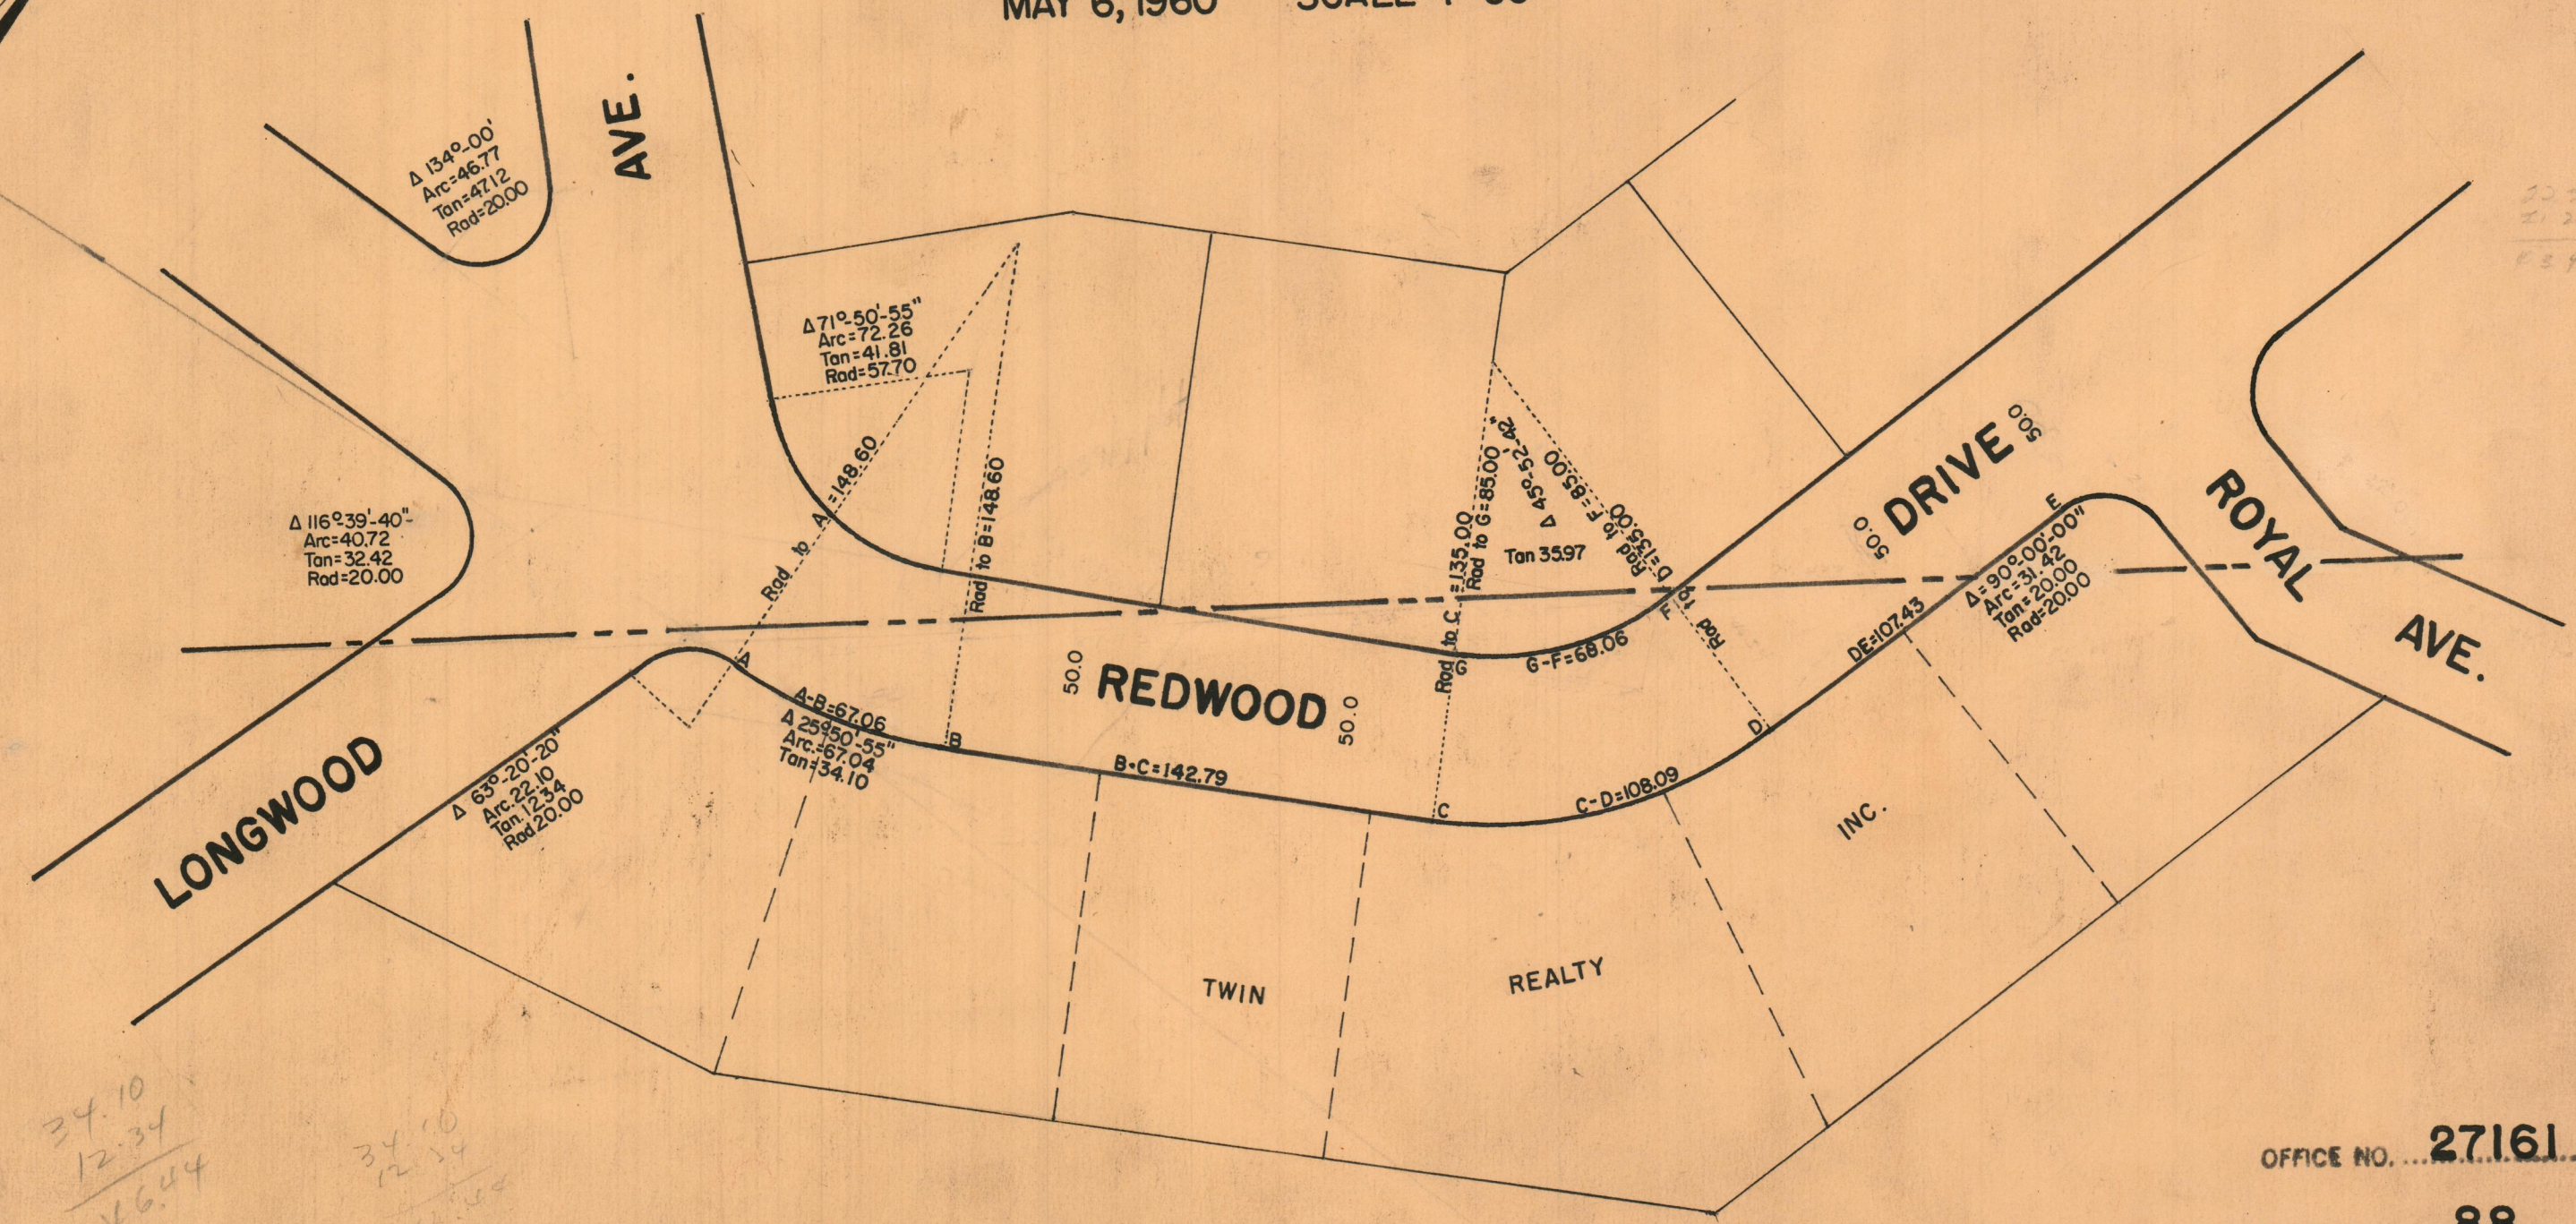


PROVIDENCE, R. I.
 W. DEPT. ENGINEERING OFFICE
 STREET LINE SECTION
 Plan No. 062108
 Date JANUARY 23, 1961

PLAT OF
REDWOOD DRIVE
 FROM THE CITY LINE AT LONGWOOD AVENUE NORTHEASTERLY TO THE
 CITY LINE SOUTH OF ROYAL AVENUE
 CITY COUNCIL

MAY 6, 1960 SCALE 1"=50

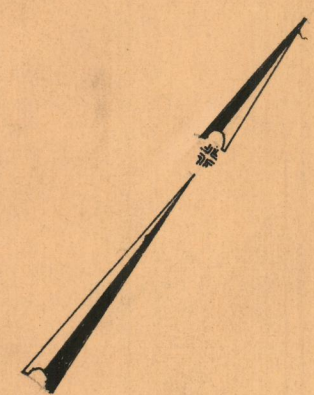

34.10
 12.34

 46.44

34.10
 12.34

 46.44

OFFICE NO. 27161
 DRAWER 88
 SHEET C-142