

75 41  
SHEET ONE  
IN TWO SHEETS

110  
3278-82

PLAT OF


# SIBYL STREET

From MERCY ST. To MURRAY ST.


CITY COUNCIL

APRIL 1, 1954

PROVIDENCE, R. I.  
P. W. DEPT. - ENGINEERING OFFICE  
STREET LINE SECTION  
Plan No. 061399  
Date March 15, 1956

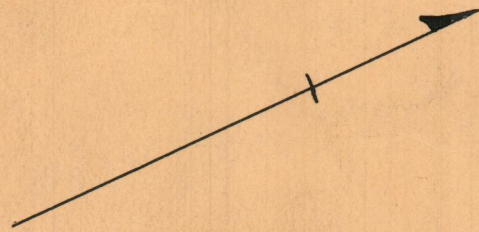

Scale 1"=40'

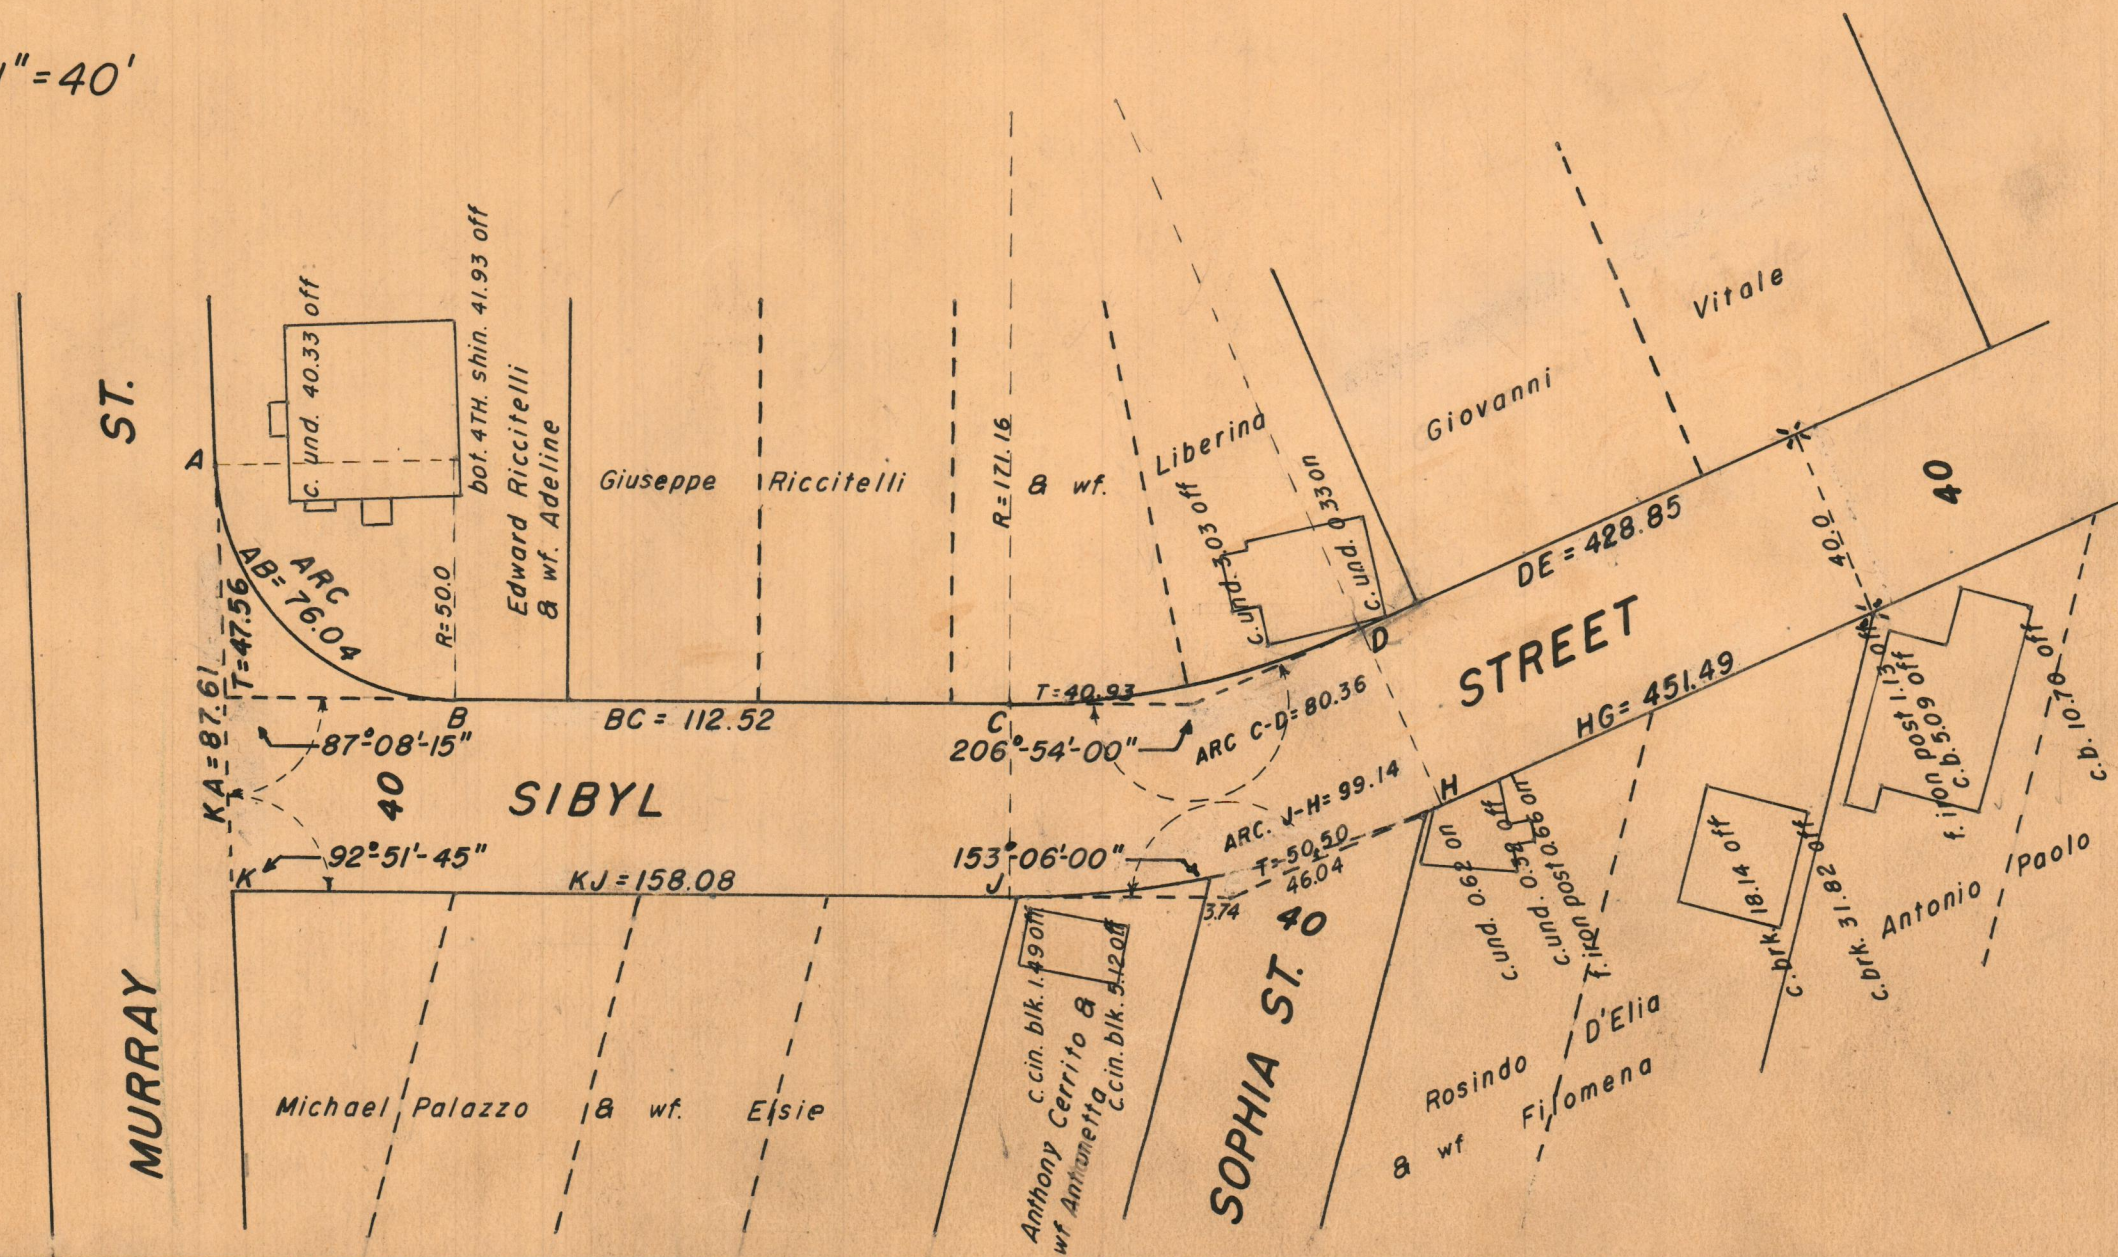

OFFICE NO. 27020  
DRAWER 88  
SHEET C-1