

PLAT OF


SIBYL STREET

From MERCY ST. To MURRAY ST.

CITY COUNCIL


APRIL 1, 1954

PROVIDENCE, R. I.
 P. W. DEPT. - ENGINEERING OFFICE
 STREET LINE SECTION
 Plan No. 061401
 Date March 15, 1956

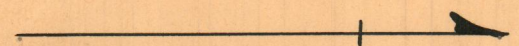

Scale 1" = 40'

42-55

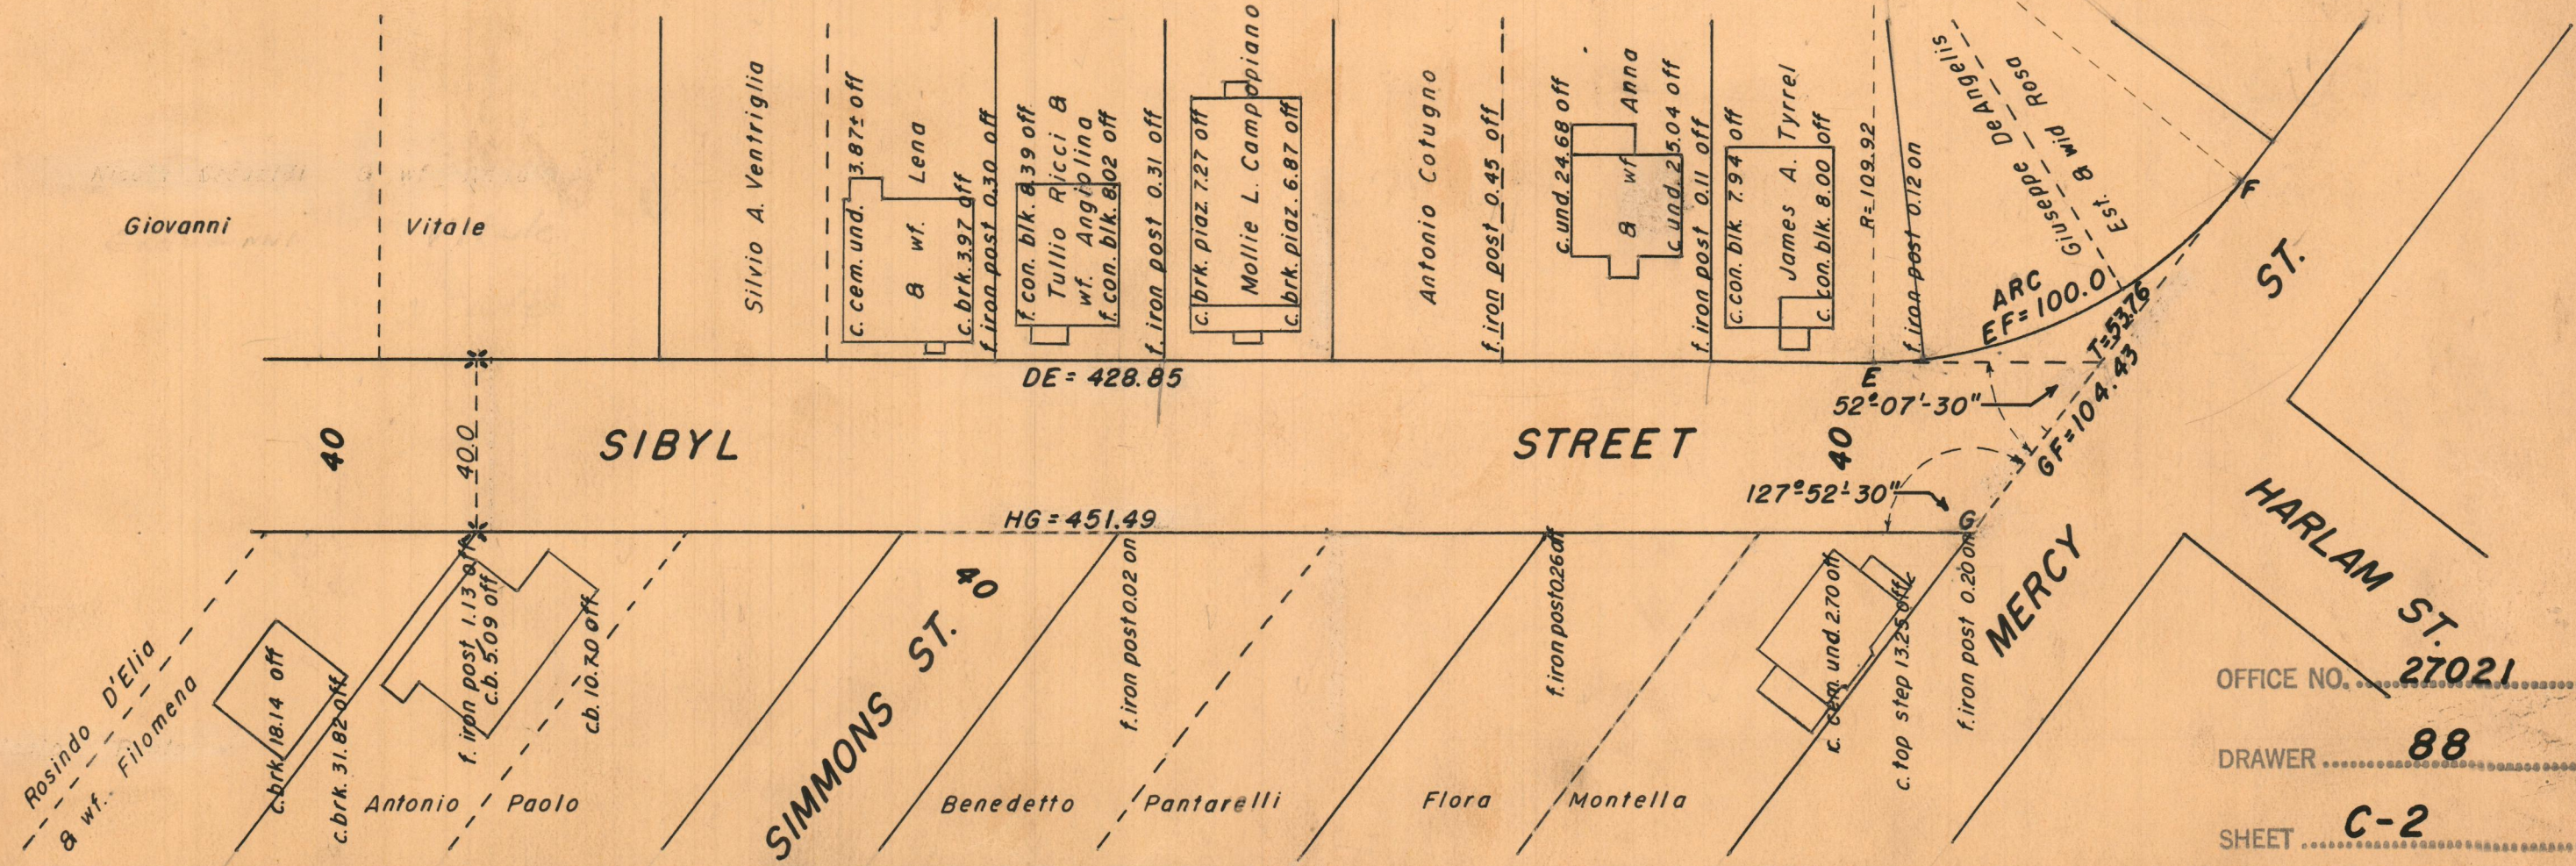

OFFICE NO. 27021
 DRAWER 88
 SHEET C-2