

PROVIDENCE, R. I.
 P. W. DEPT. - ENGINEERING OFFICE
 STREET LINE SECTION
 Plan No. 061464
 Date June 20, 1956

Plat Of



LAWN STREET

From METROPOLITAN ROAD To WHITFORD AVE.

City Council

February 20, 1956

Scale - 1" = 40'

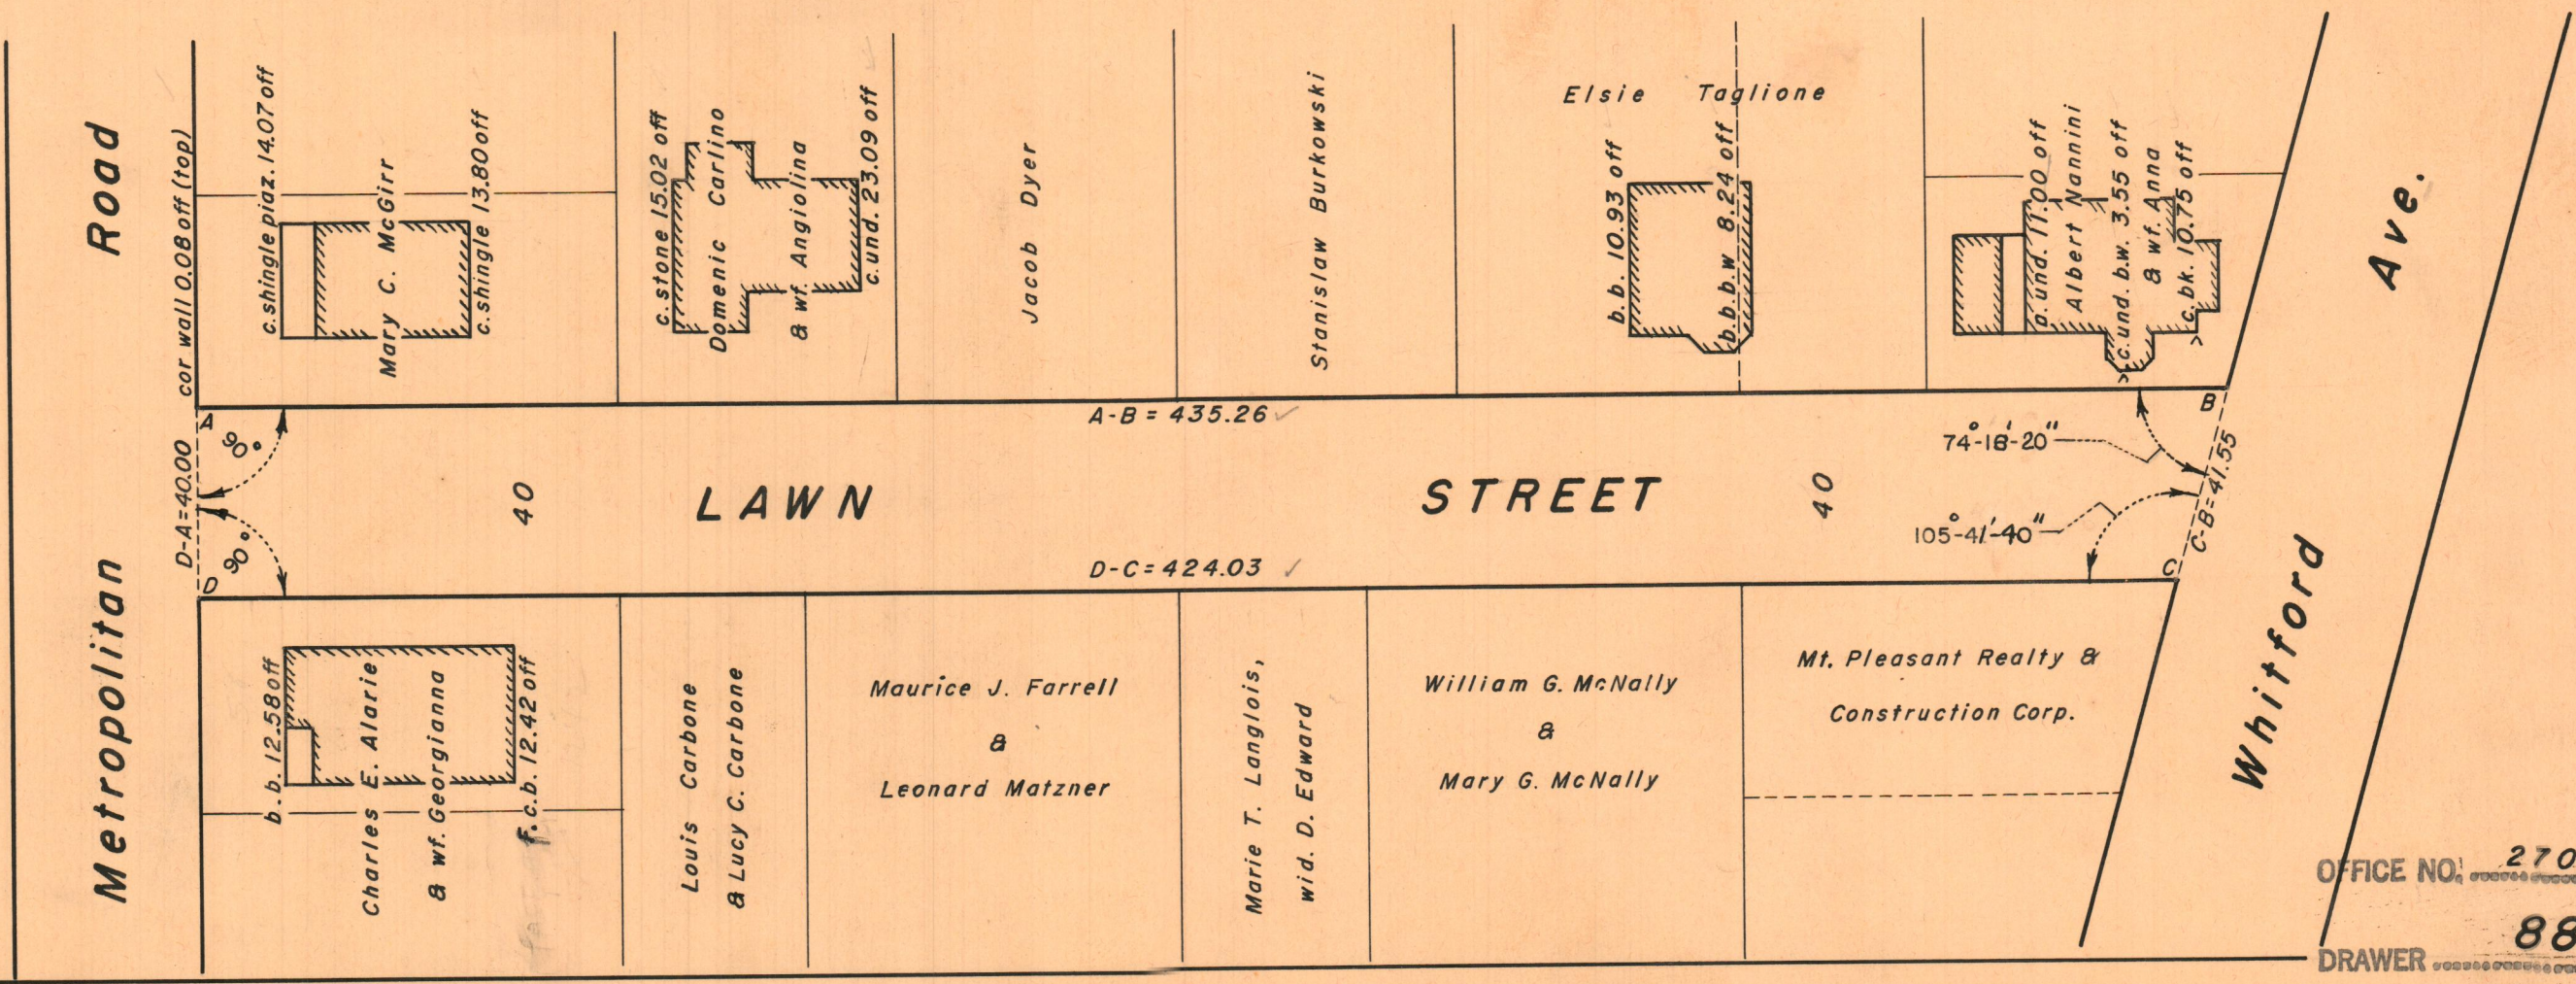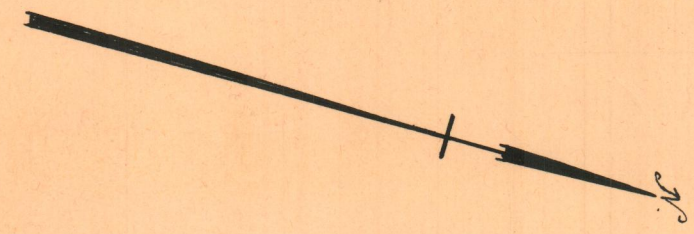

OFFICE NO. 27044
 DRAWER 88
 SHEET C-25