

PROVIDENCE, R. I.  
P. W. DEPT. - ENGINEERING OFFICE  
STREET LINE SECTION  
Plan No. 061478 ✓  
Date July 19, 1956


Plat Of

# MUTUAL STREET

From EDDY ST. To ALLENS AVE.

City Council

February 20, 1956 Scale - 1" = 50'

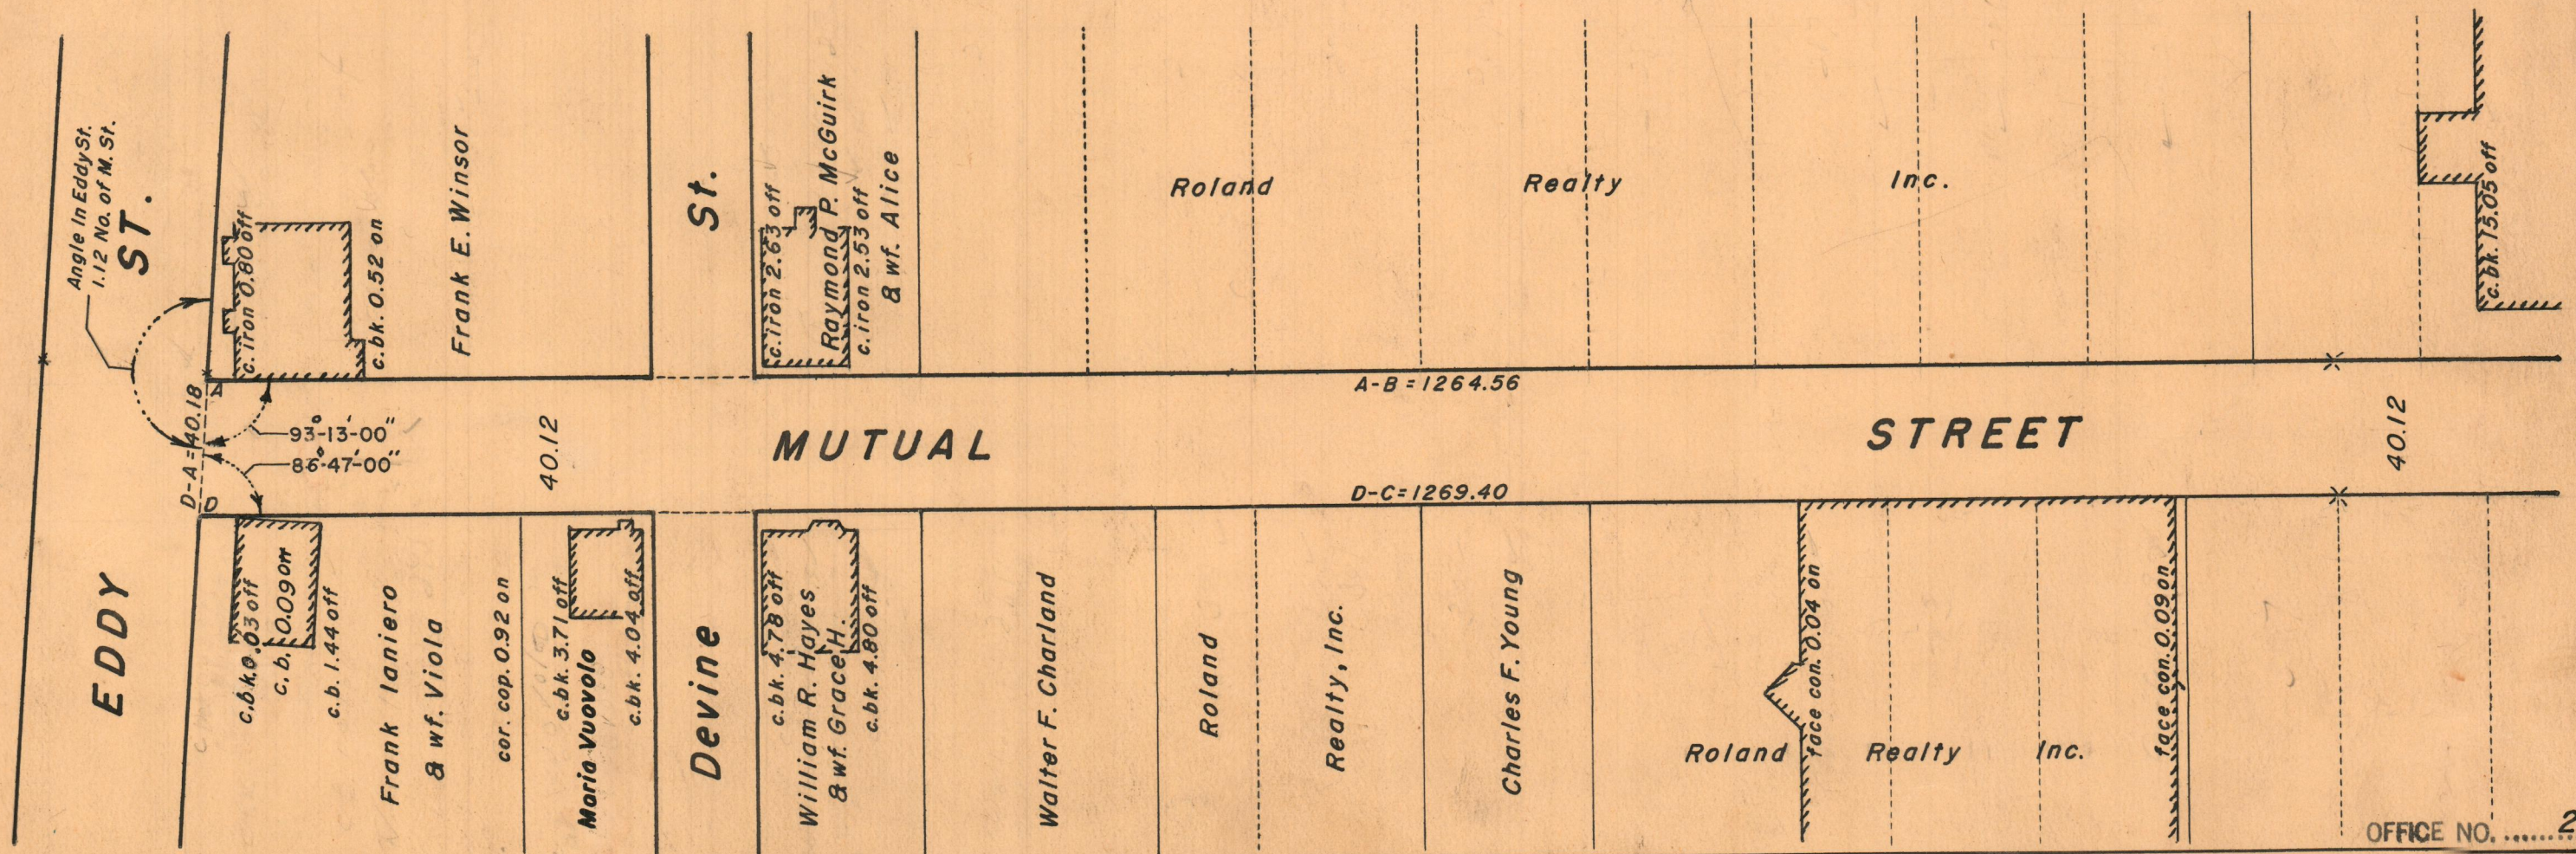

OFFICE NO. 27045

DRAWER 88

SHEET C-26