

77-27

L.P.R.-967-30(Calc)
A.G.B. 3292-110

PROVIDENCE, R. I.
P. W. DEPT. - ENGINEERING OFFICE
STREET LINE SECTION
Plan No 061490 ✓
Date August 13, 1956

Plat Of


RALSTON STREET

From Langdon St. To Stanhope St.

City Council

February 20, 1956

Scale - 1" = 40'

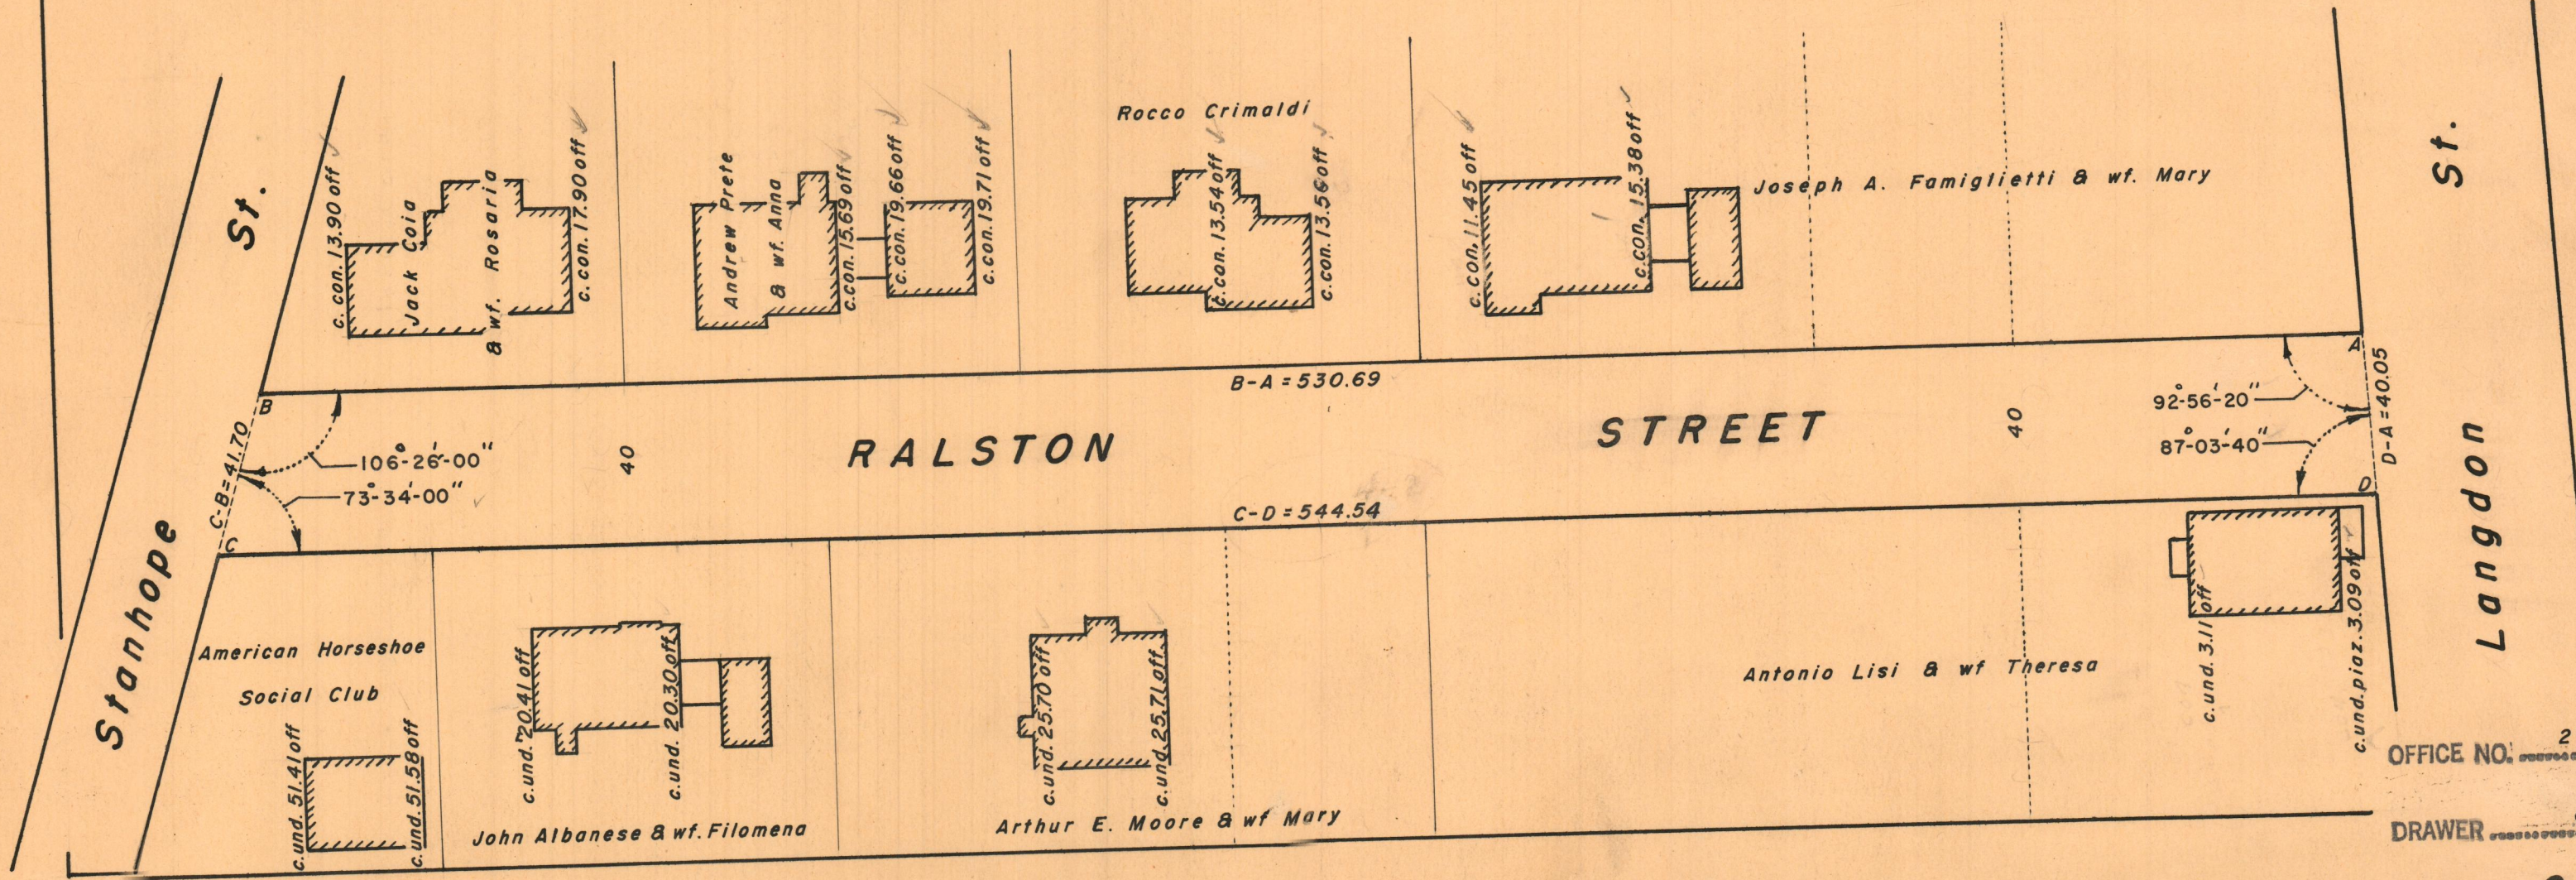

OFFICE NO. 270-48

DRAWER 88

SHEET C-29