

PROVIDENCE, R. I.  
 P. W. DEPT. - ENGINEERING OFFICE  
 STREET LINE SECTION  
 Plan No. 061521  
 Date October 16, 1956

Plat Of



# PLYMOUTH STREET

From Potters Ave. To Huntington Ave.

City Council

July 9, 1956

Scale - 1" = 40'

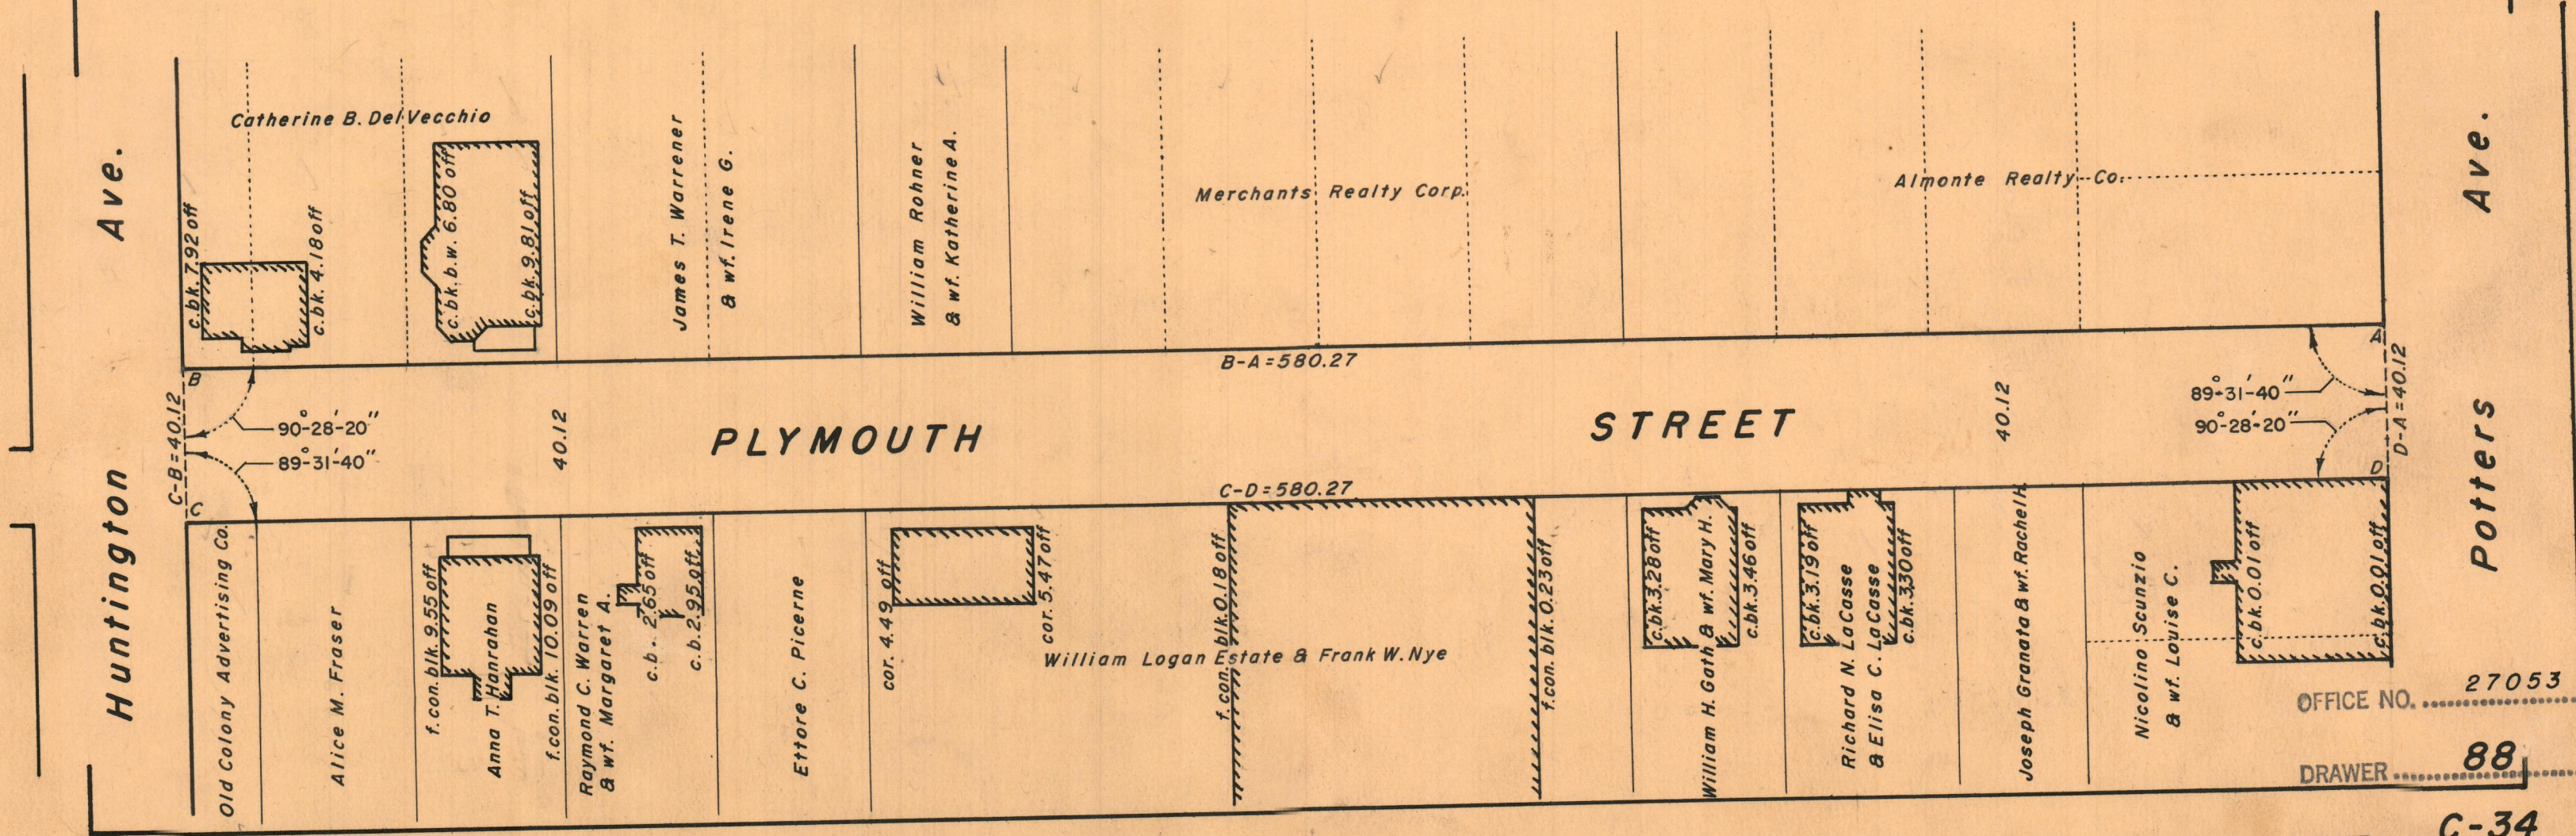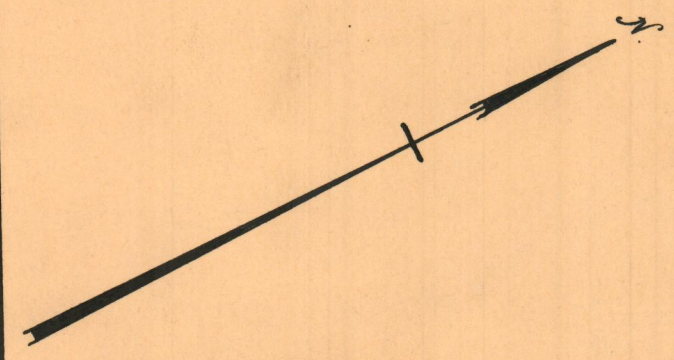

OFFICE NO. 27053

DRAWER 88

SHEET C-34