

PROVIDENCE, R. I.  
P. W. DEPT. - ENGINEERING OFFICE  
STREET LINE SECTION  
Plan No. 061527  
Date October 25, 1956

PLAT OF



# OAK STREET

From Agnes St. To Troy St.

City Council

July 9, 1956

Scale - 1" = 40'

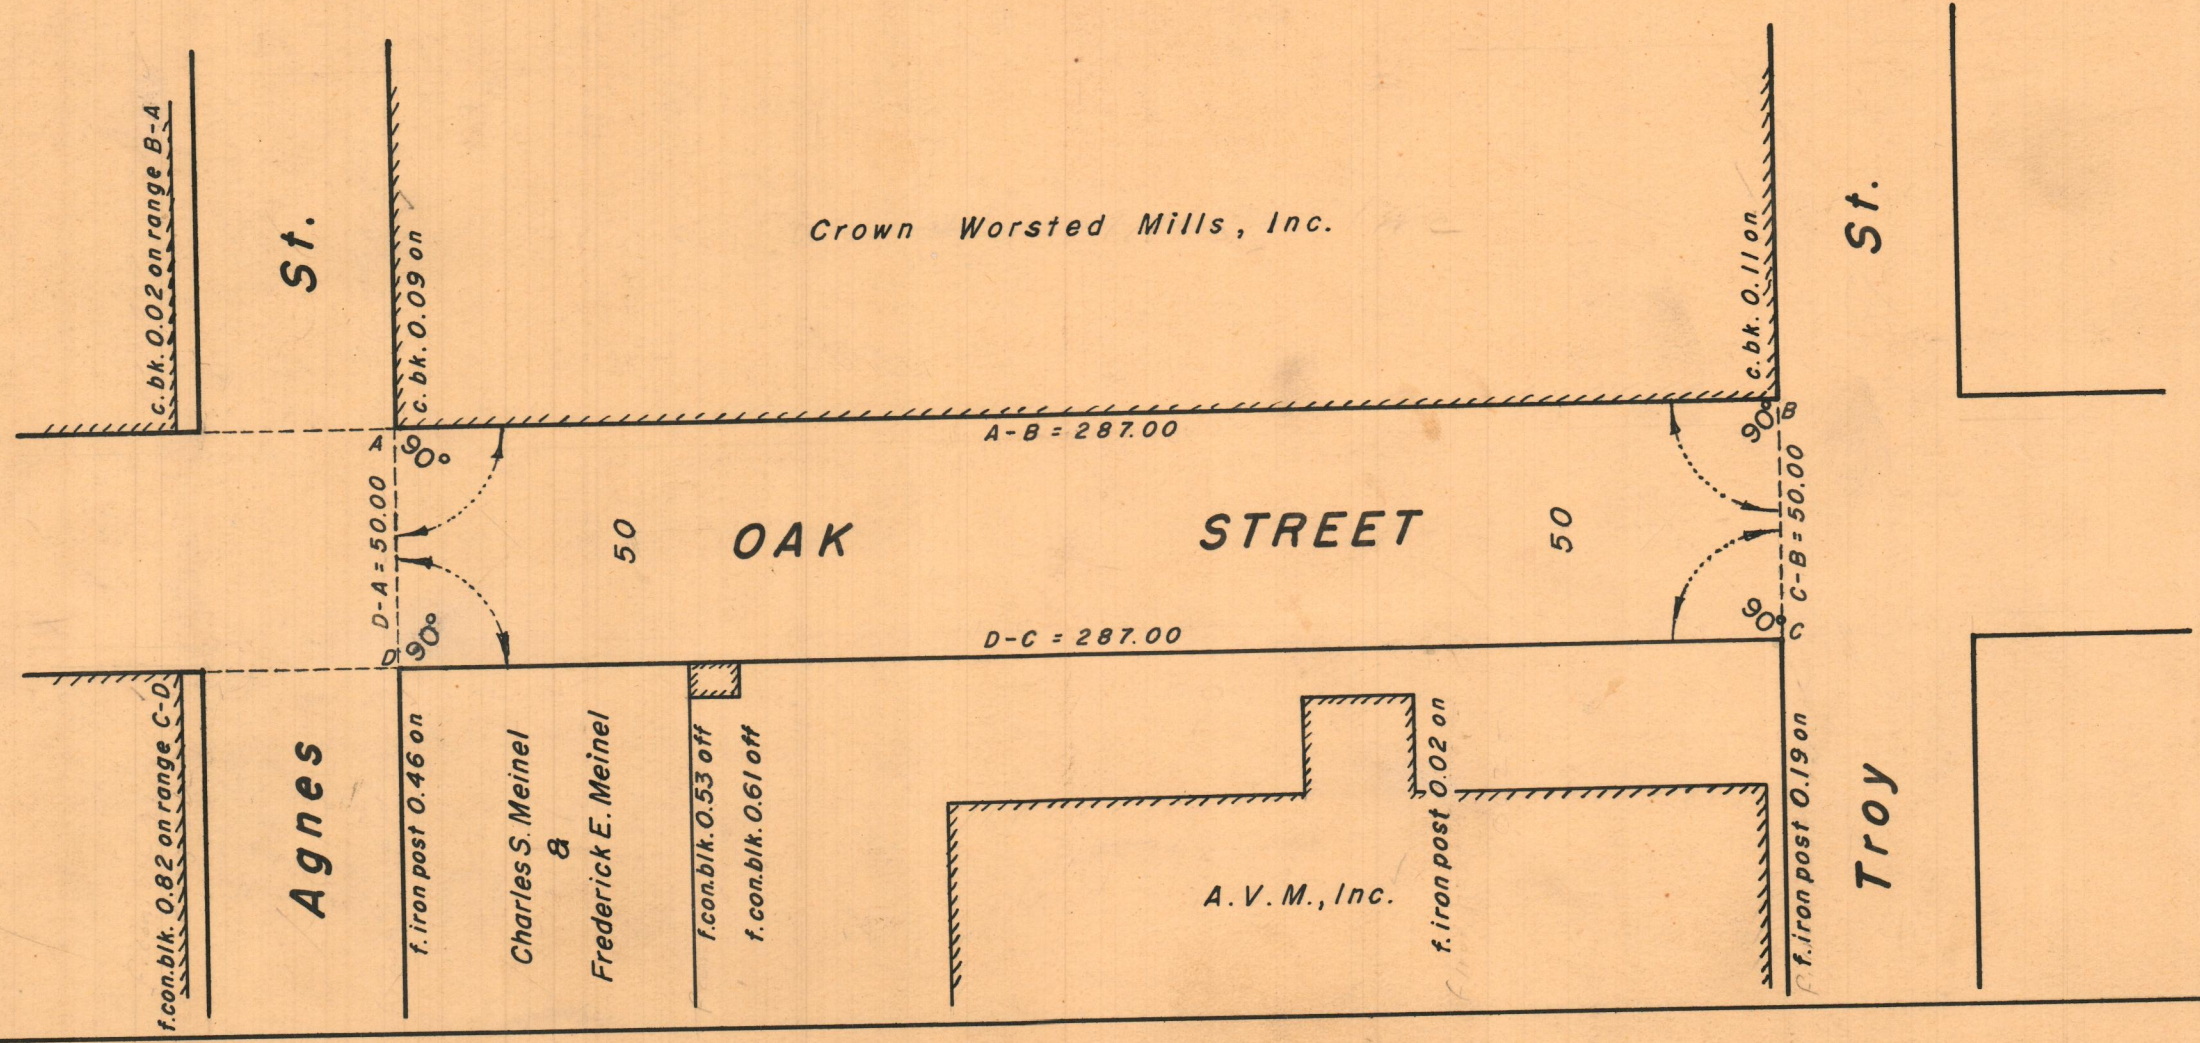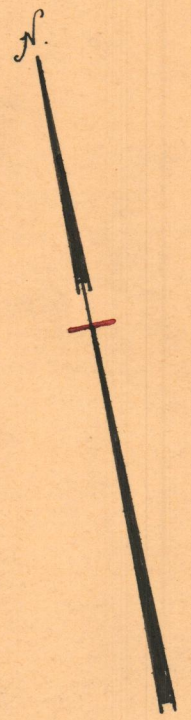

OFFICE NO. 27054  
DRAWER 88  
SHEET C-35