

76-13


APR. 17, 1956
61

A.G.B. F.B. 3278 P 100 B 104

PROVIDENCE, R. I.
 P. W. DEPT. - ENGINEERING OFFICE
 STREET LINE SECTION
 Plan No. 061405
 Date March 15, 1956

456
 32
 488

533.59
 488.00
 45.59

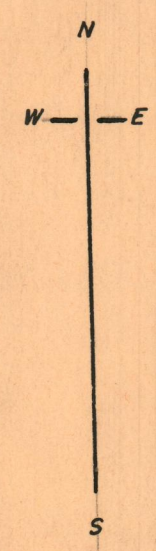


SINCLAIR AVENUE

From ALEXANDER ST. TO EASTERLY TERMINATION
 CITY COUNCIL

September 17, 1954 Scale 1" = 40'

ST.

ALEXANDER

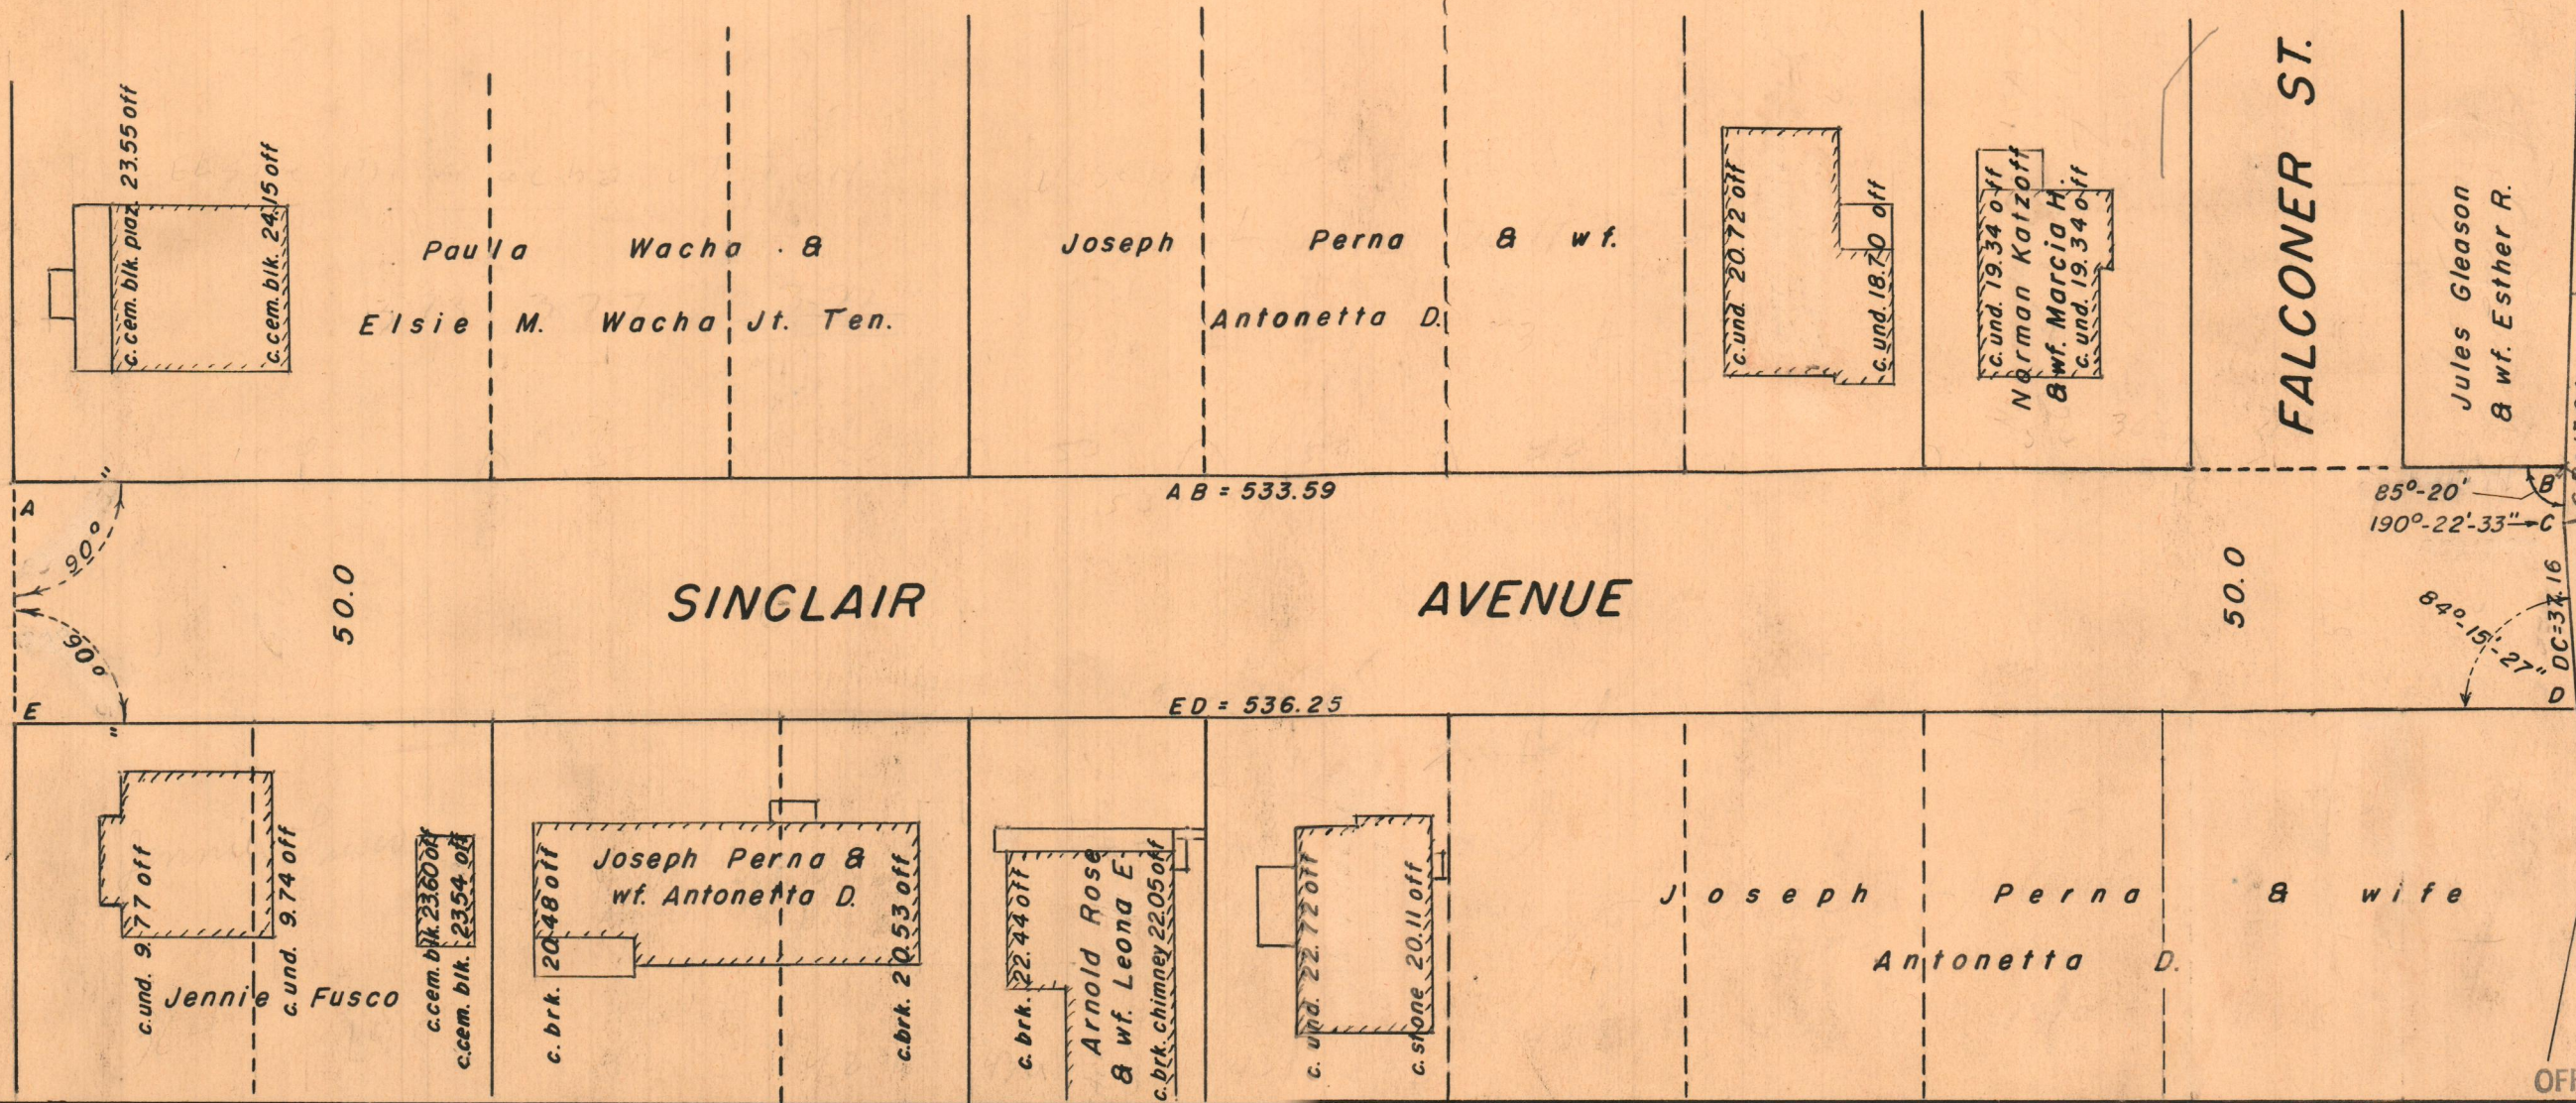

OFFICE NO. 27023

DRAWER 88

SHEET C-4