


PROVIDENCE, R. I.
P. W. DEPT. - ENGINEERING OFFICE
STREET LINE SECTION
Plan No. 061550
Date January 21, 1957



PLAT OF
LUBEC STREET
From Havana St. Easterly To End Of Received Portion
City Council
May 7, 1956

Scale 1" = 40'

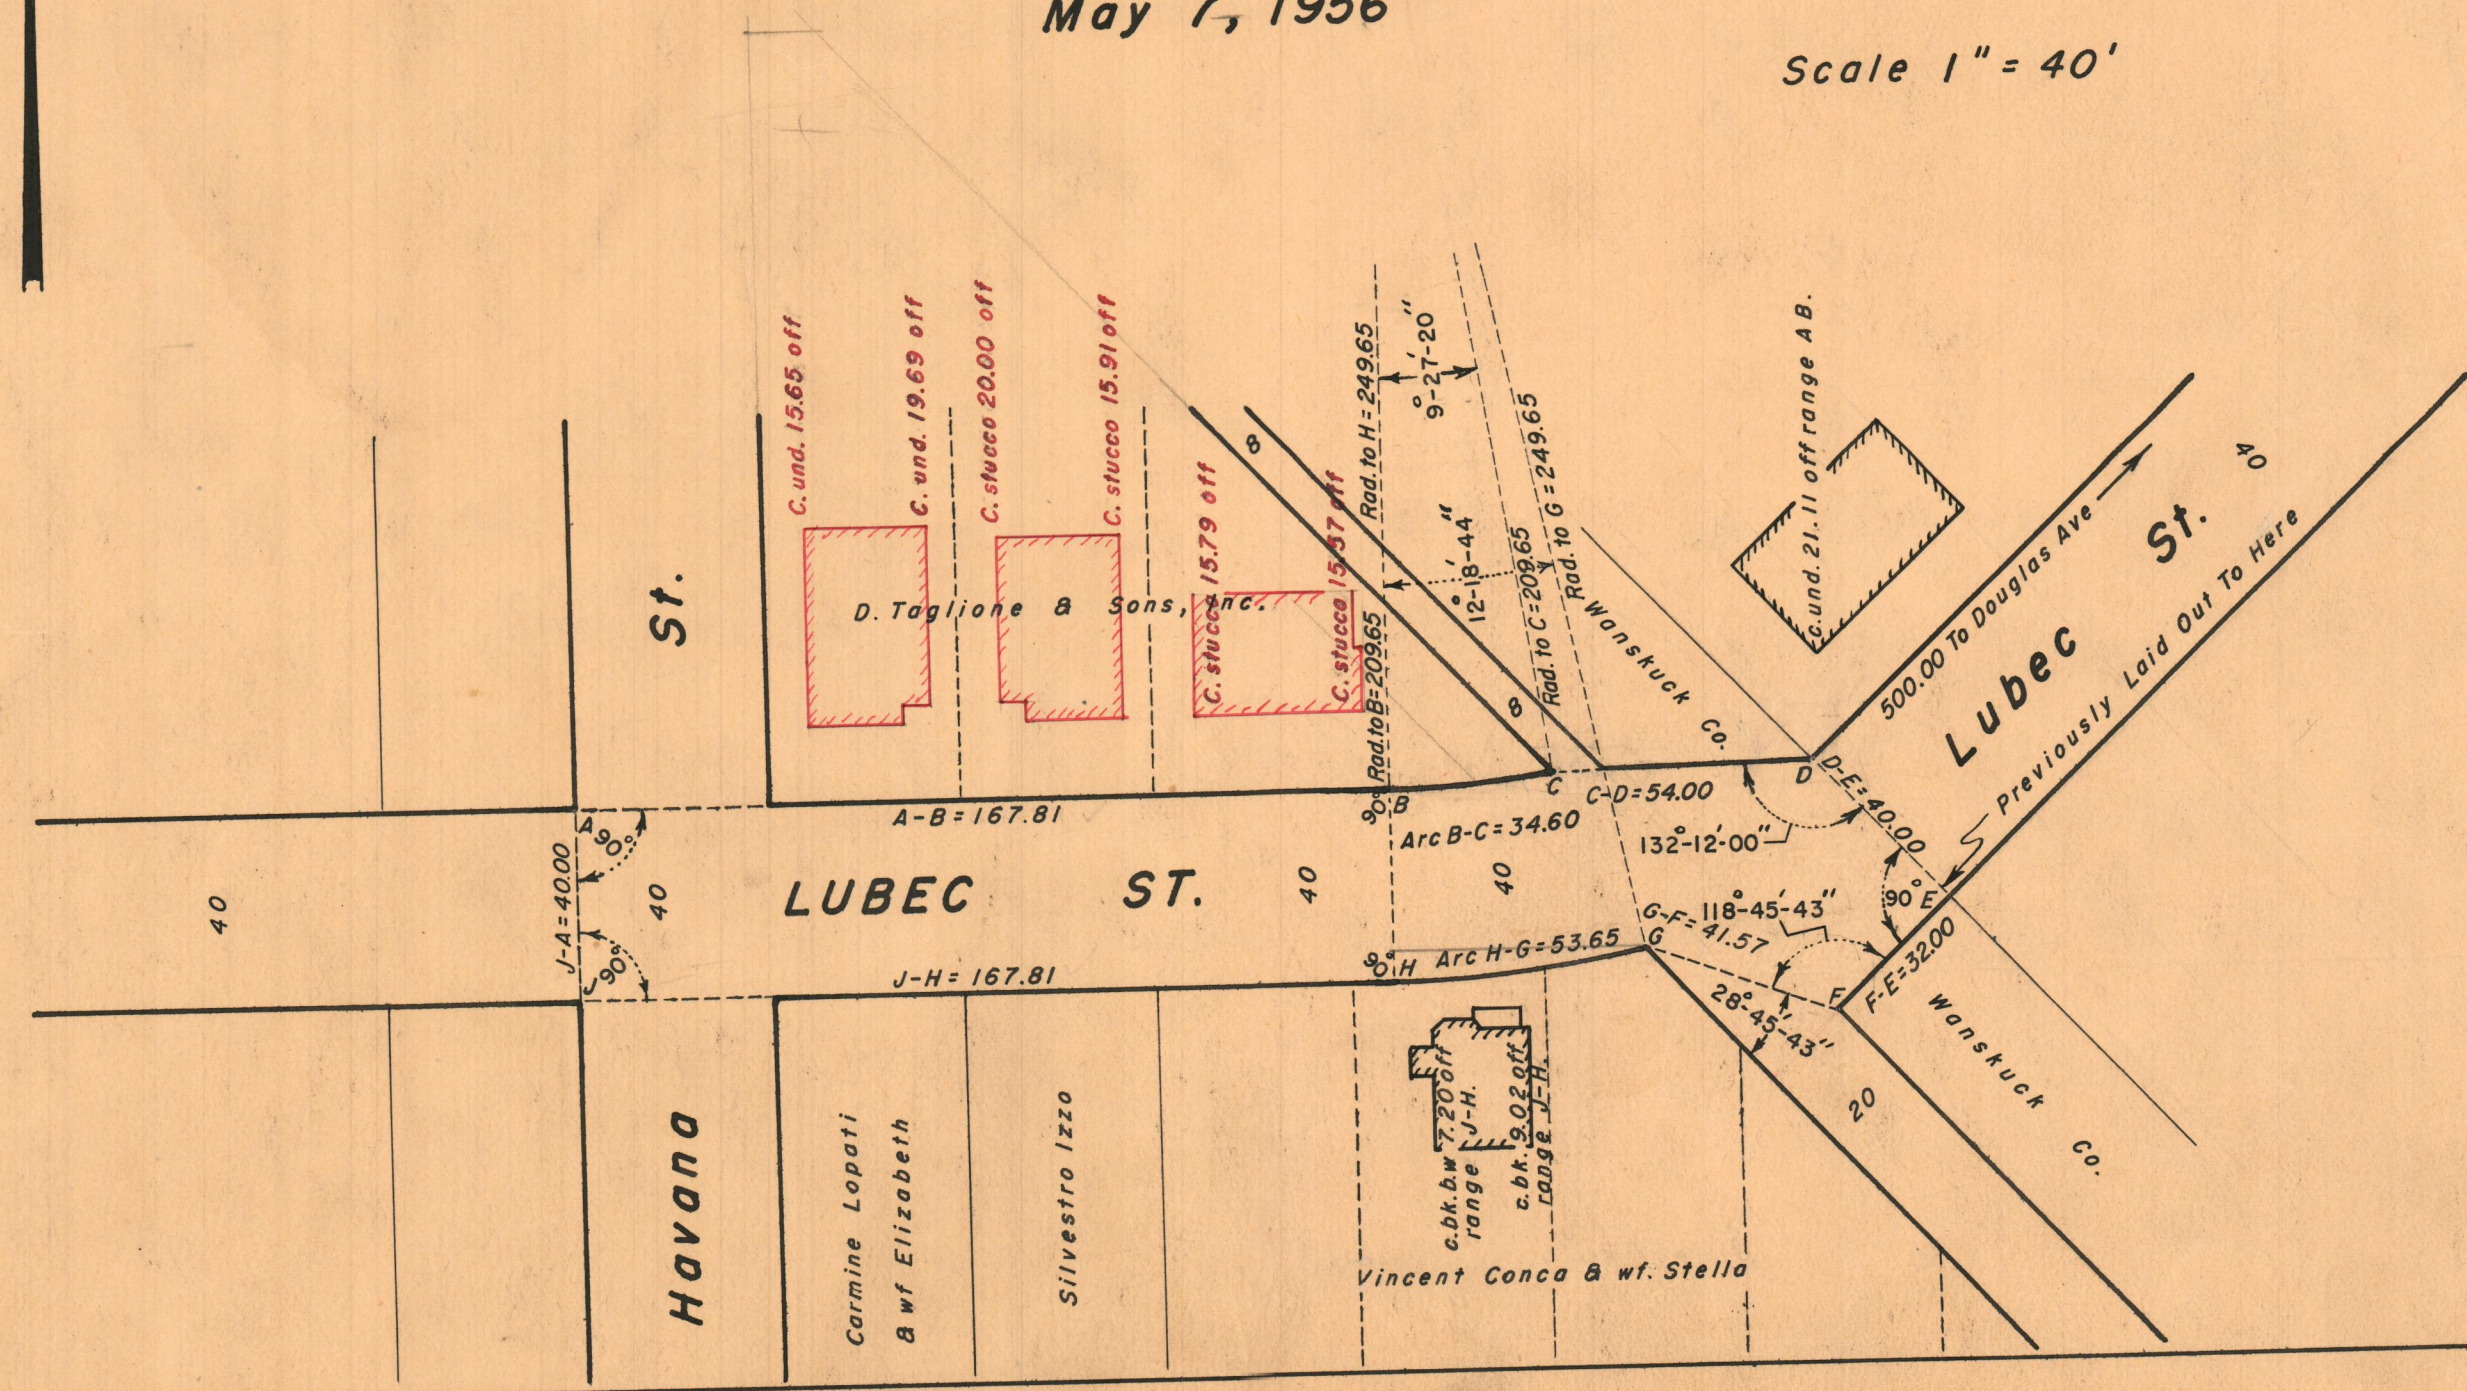

OFFICE NO. 27061
DRAWER 88
SHEET C-42