

MAP OF ASHTON STREET



FROM CHATHAM ST. TO LUNA ST.

CITY COUNCIL

NOVEMBER 2, 1956

PROVIDENCE, R. I.
 P. W. DEPT. - ENGINEERING OFFICE
 STREET LINE SECTION
 Plan No **061670**
 Date **FEB. 19, 1958**

SCALE 1" = 40'

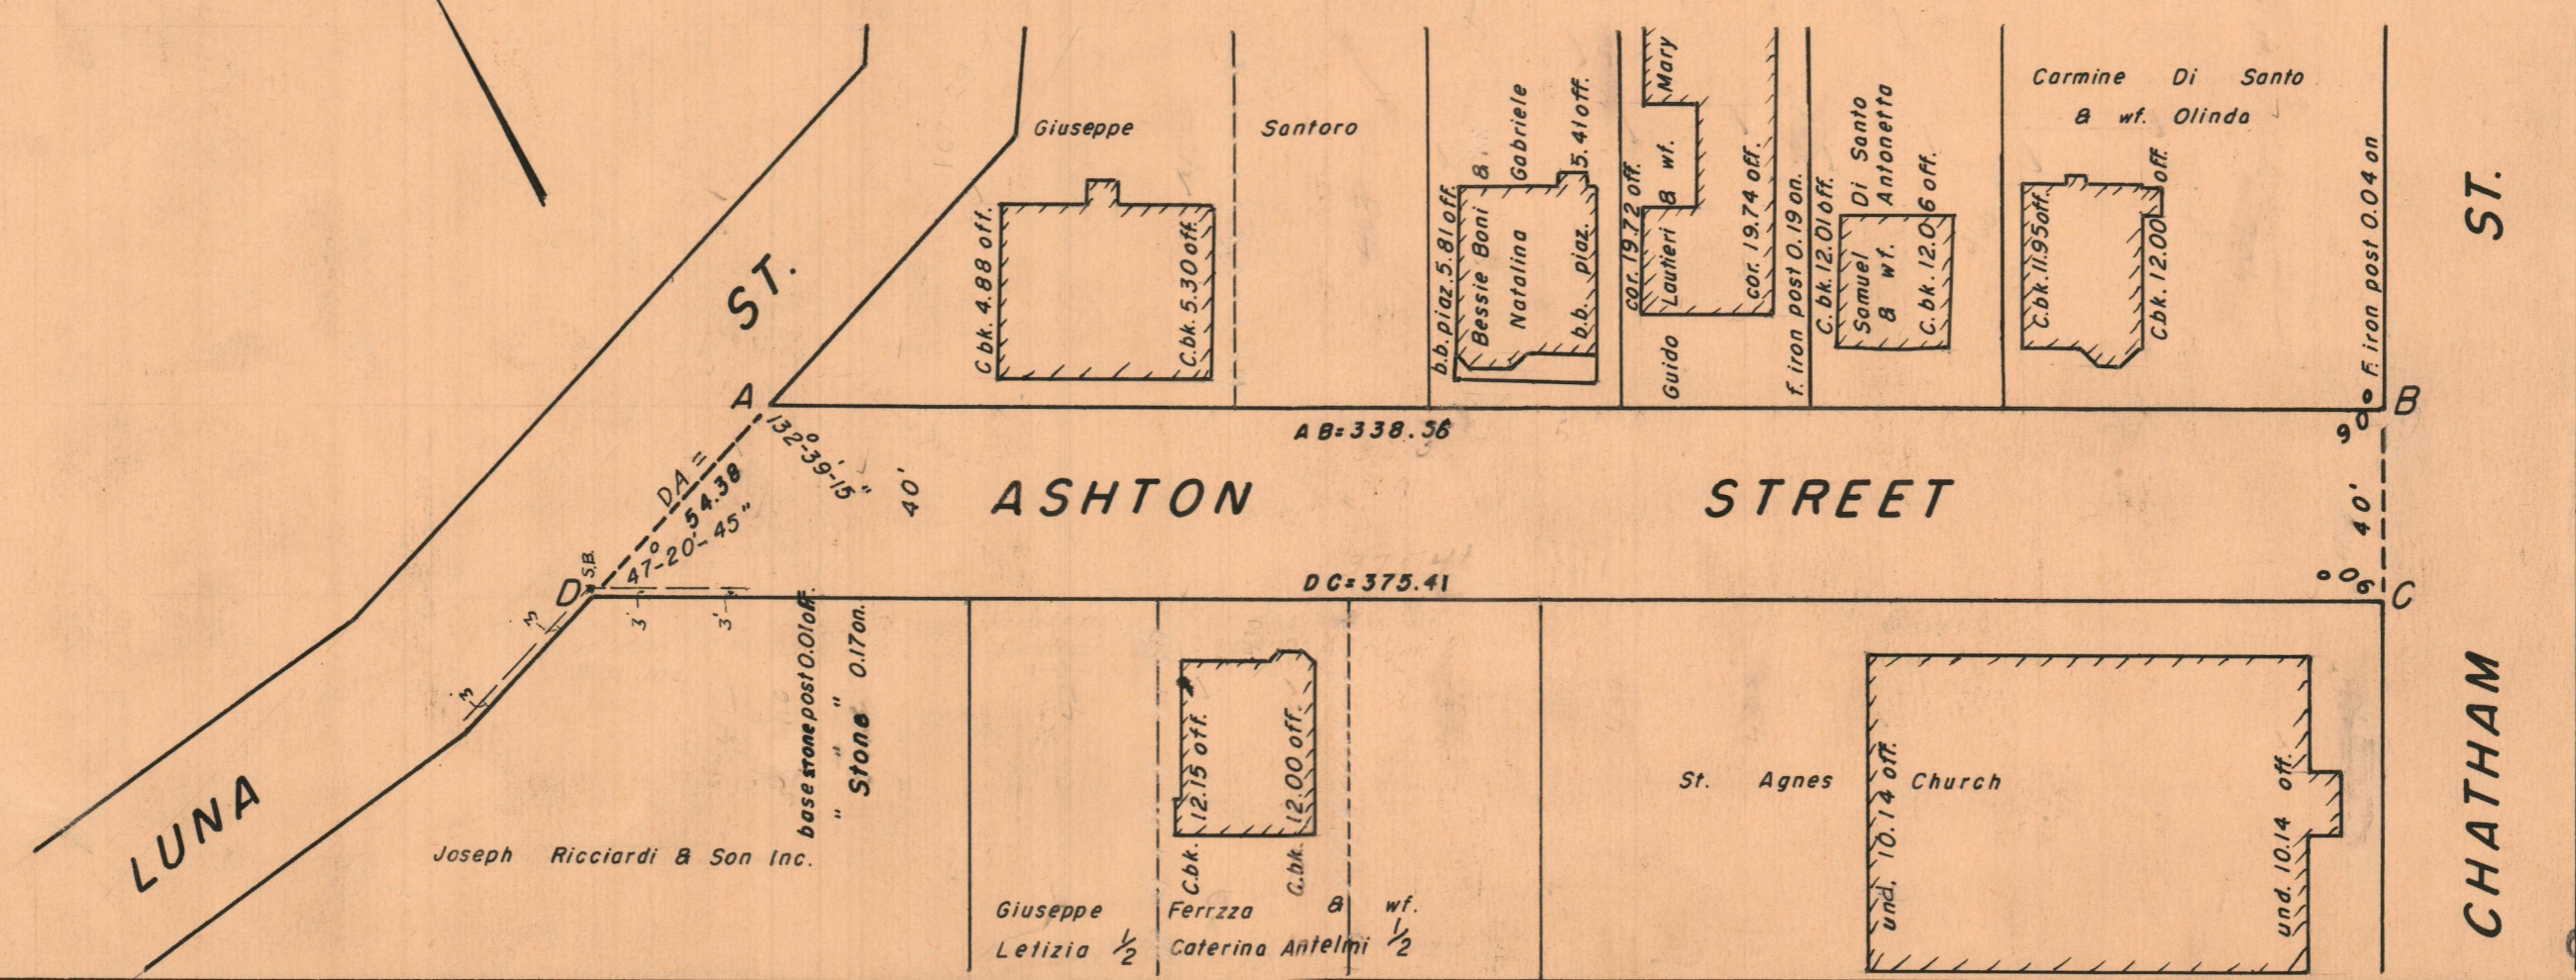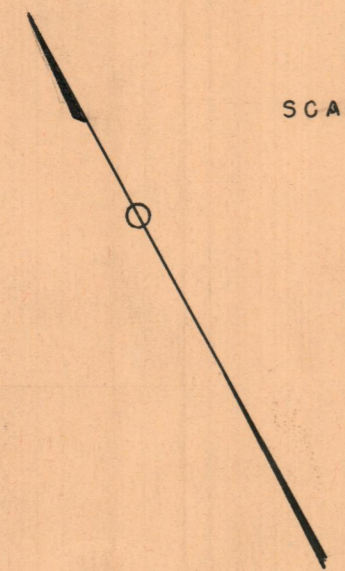

OFFICE NO. 27062

DRAWER 88

SHEET C-43