

76-17

3278-130

85

PROVIDENCE, R. I.
 P. W. DEPT. - ENGINEERING OFFICE
 STREET LINE SECTION
 Plan No. 061407
 Date March 16, 1956



PLAT. OF

ENFIELD AVENUE

From NAPLES AVE. TO ISABELLA AVE.

CITY COUNCIL

Scale 1" = 40' December 6, 1954

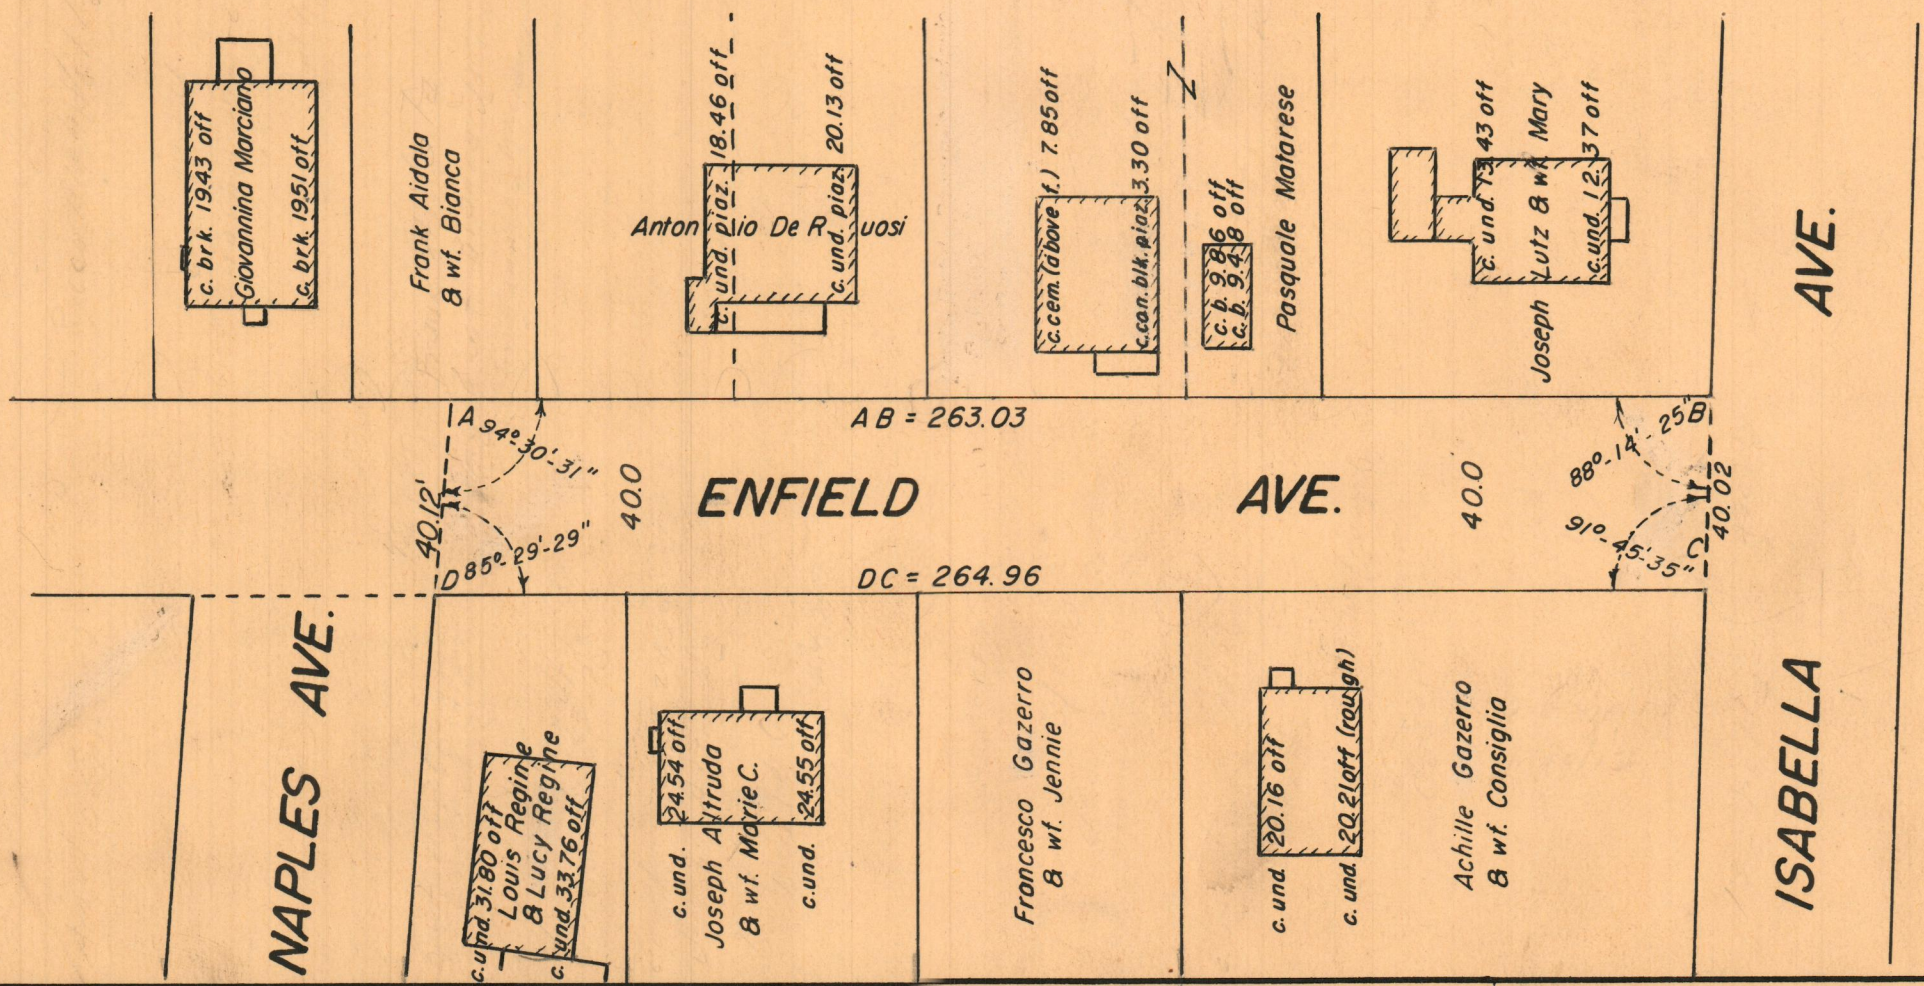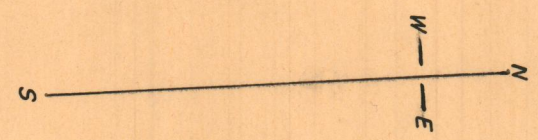

OFFICE NO. 27024
 DRAWER 88
 SHEET C-5