

PROVIDENCE, R. I.
P. W. DEPT. - ENGINEERING OFFICE
STREET LINE SECTION
Plan No. 061683
Date FEBRUARY 27, 1958


PLAT OF

HUBER AVENUE

FROM FRUIT HILL AVE TO WESTCOTT AVE

CITY COUNCIL

MARCH 11, 1957 SCALE 1" = 30'

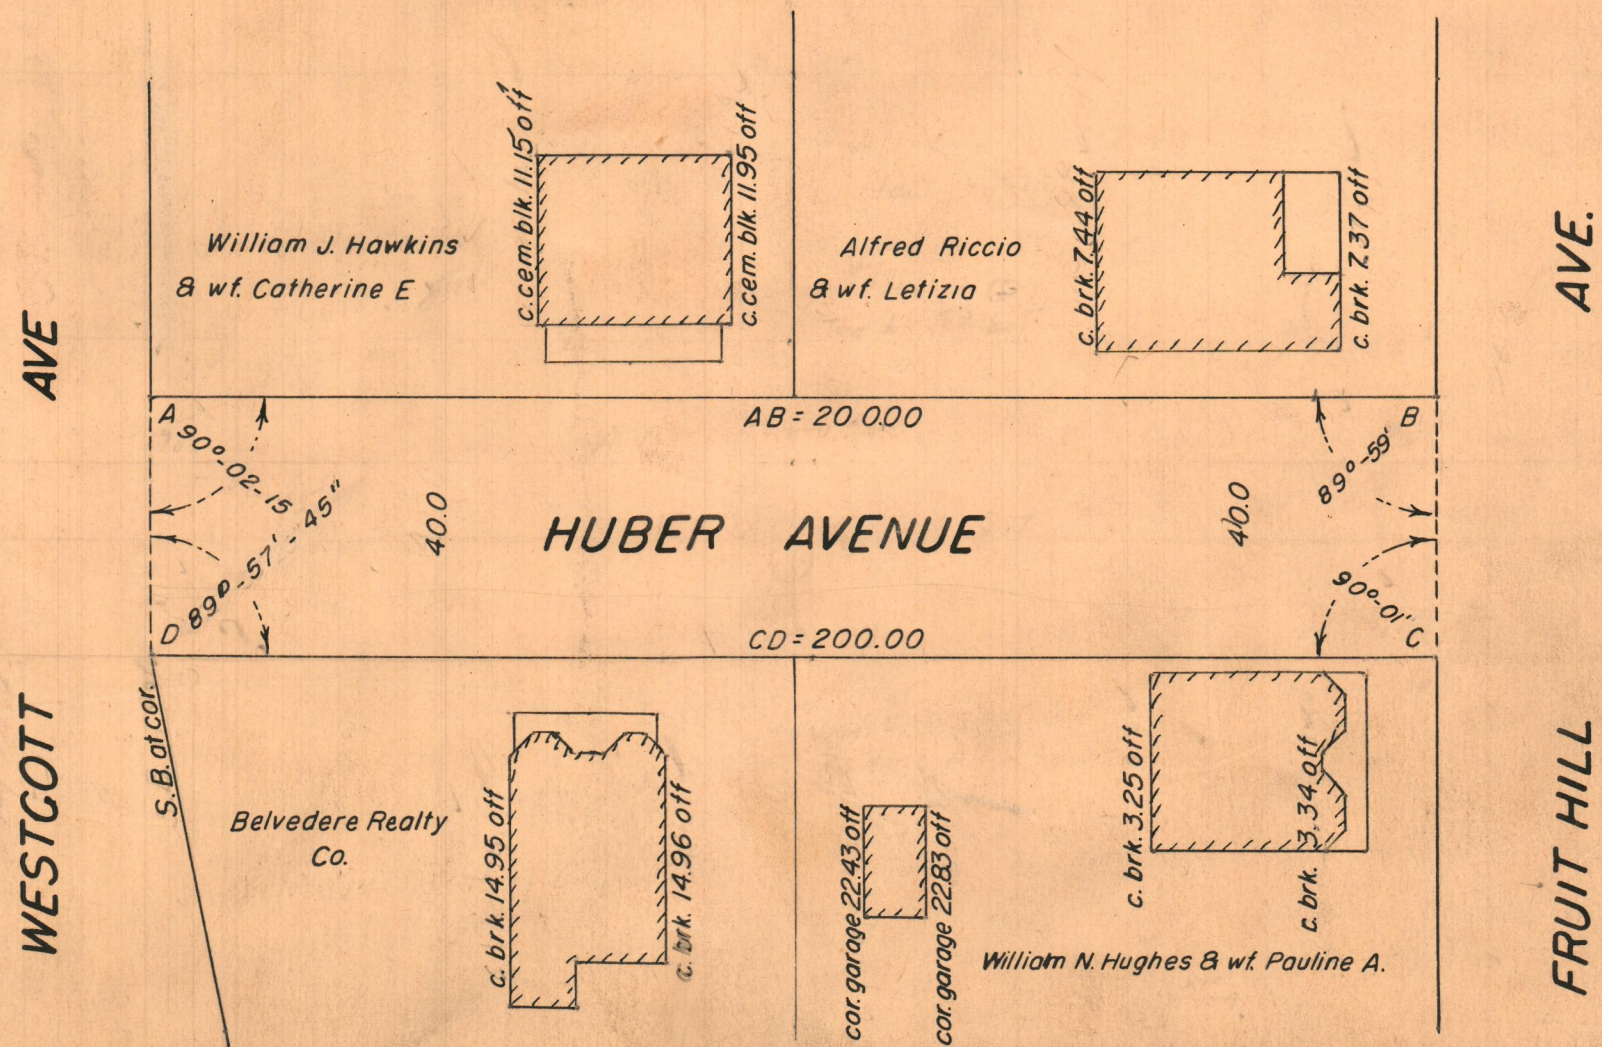

OFFICE NO. 27080
DRAWER 88
SHEET C-51