

PROVIDENCE, R. I.
 P. W. DEPT. - ENGINEERING OFFICE
 STREET LINE SECTION
 Plan No. 061690
 Date MARCH 5, 1958



PLAT OF

BOWLET STREET

From BARBARA ST. TO GRIMWOOD ST.

CITY COUNCIL

SCALE 1"=40' APRIL 5, 1957

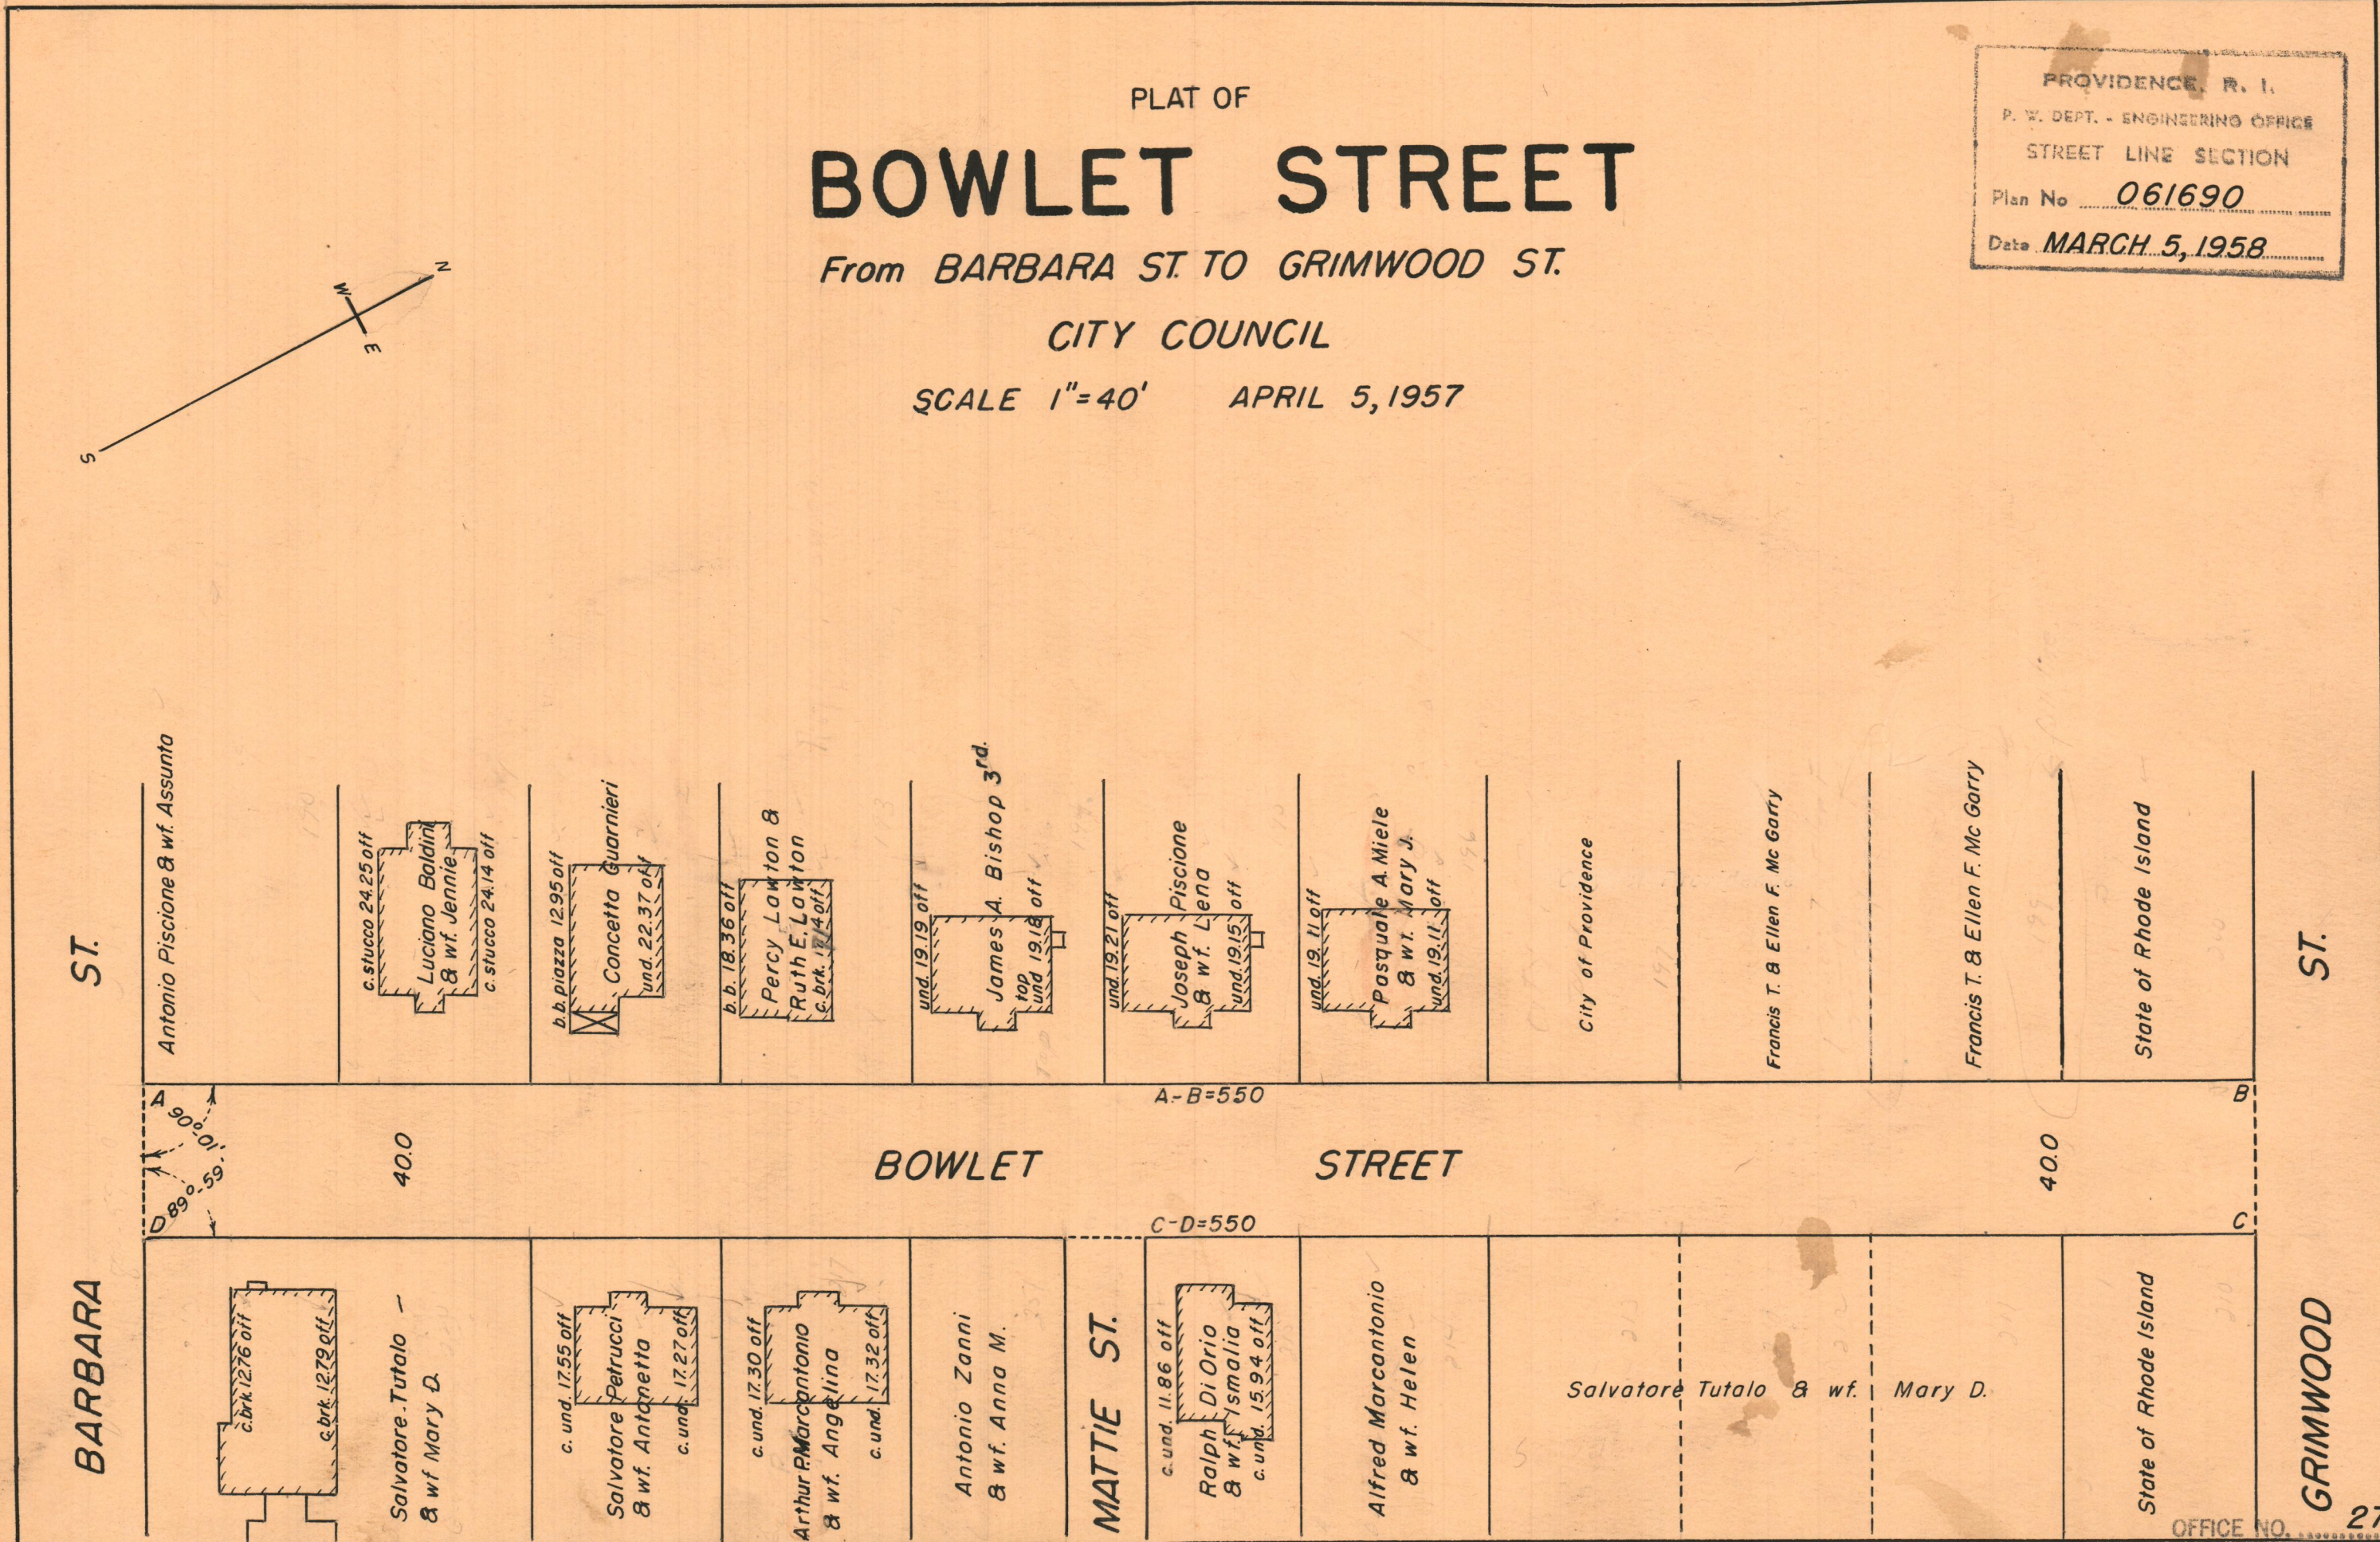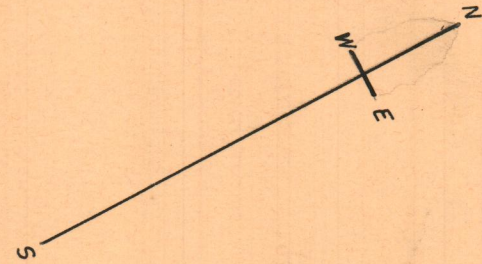

OFFICE NO. 27070

DRAWER 88

SHEET C-53