


PROVIDENCE, R. I.
 P. W. DEPT. - ENGINEERING OFFICE
 STREET LINE SECTION
 Plan No. 061733
 Date JUNE 19, 1958


PLAT OF
JASPER STREET

From Charles St. to its Easterly Termination
 City Council
 January 3, 1958

SCALE 1"=40'

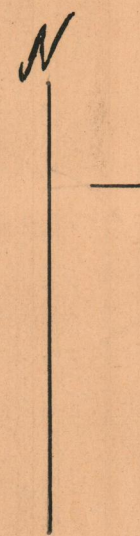

CHARLES ST.

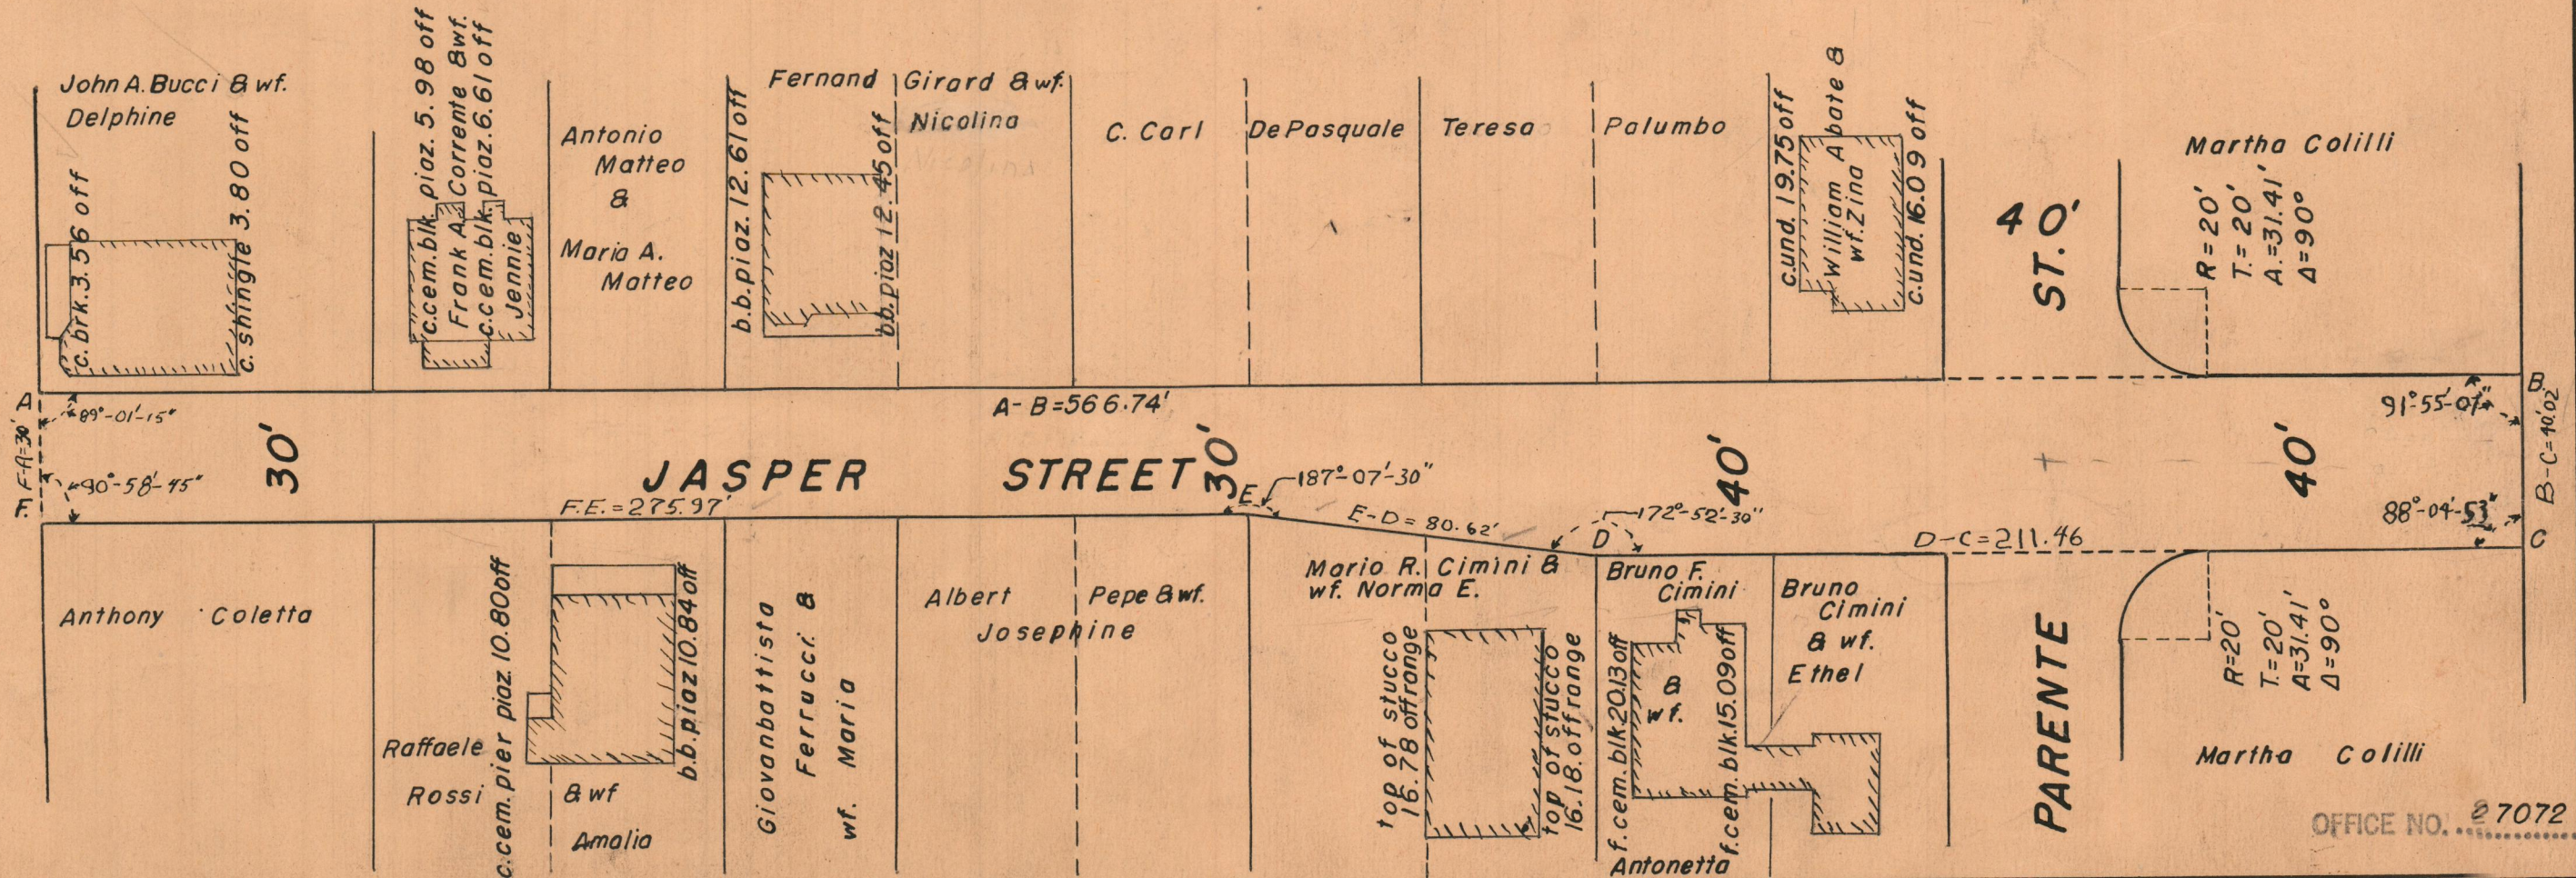

OFFICE NO. 27072

DRAWER 88

SHEET C-55