

PLAT OF

NELLIE STREET


FROM SMITHFIELD AVE. TO ARGOL ST.

CITY COUNCIL

April 5, 1957

Scale 1"=50'

PROVIDENCE, R. I.
 P. W. DEPT. - ENGINEERING OFFICE
 STREET LINE SECTION
 Plan No. 061735
 Date JUNE 19, 1958

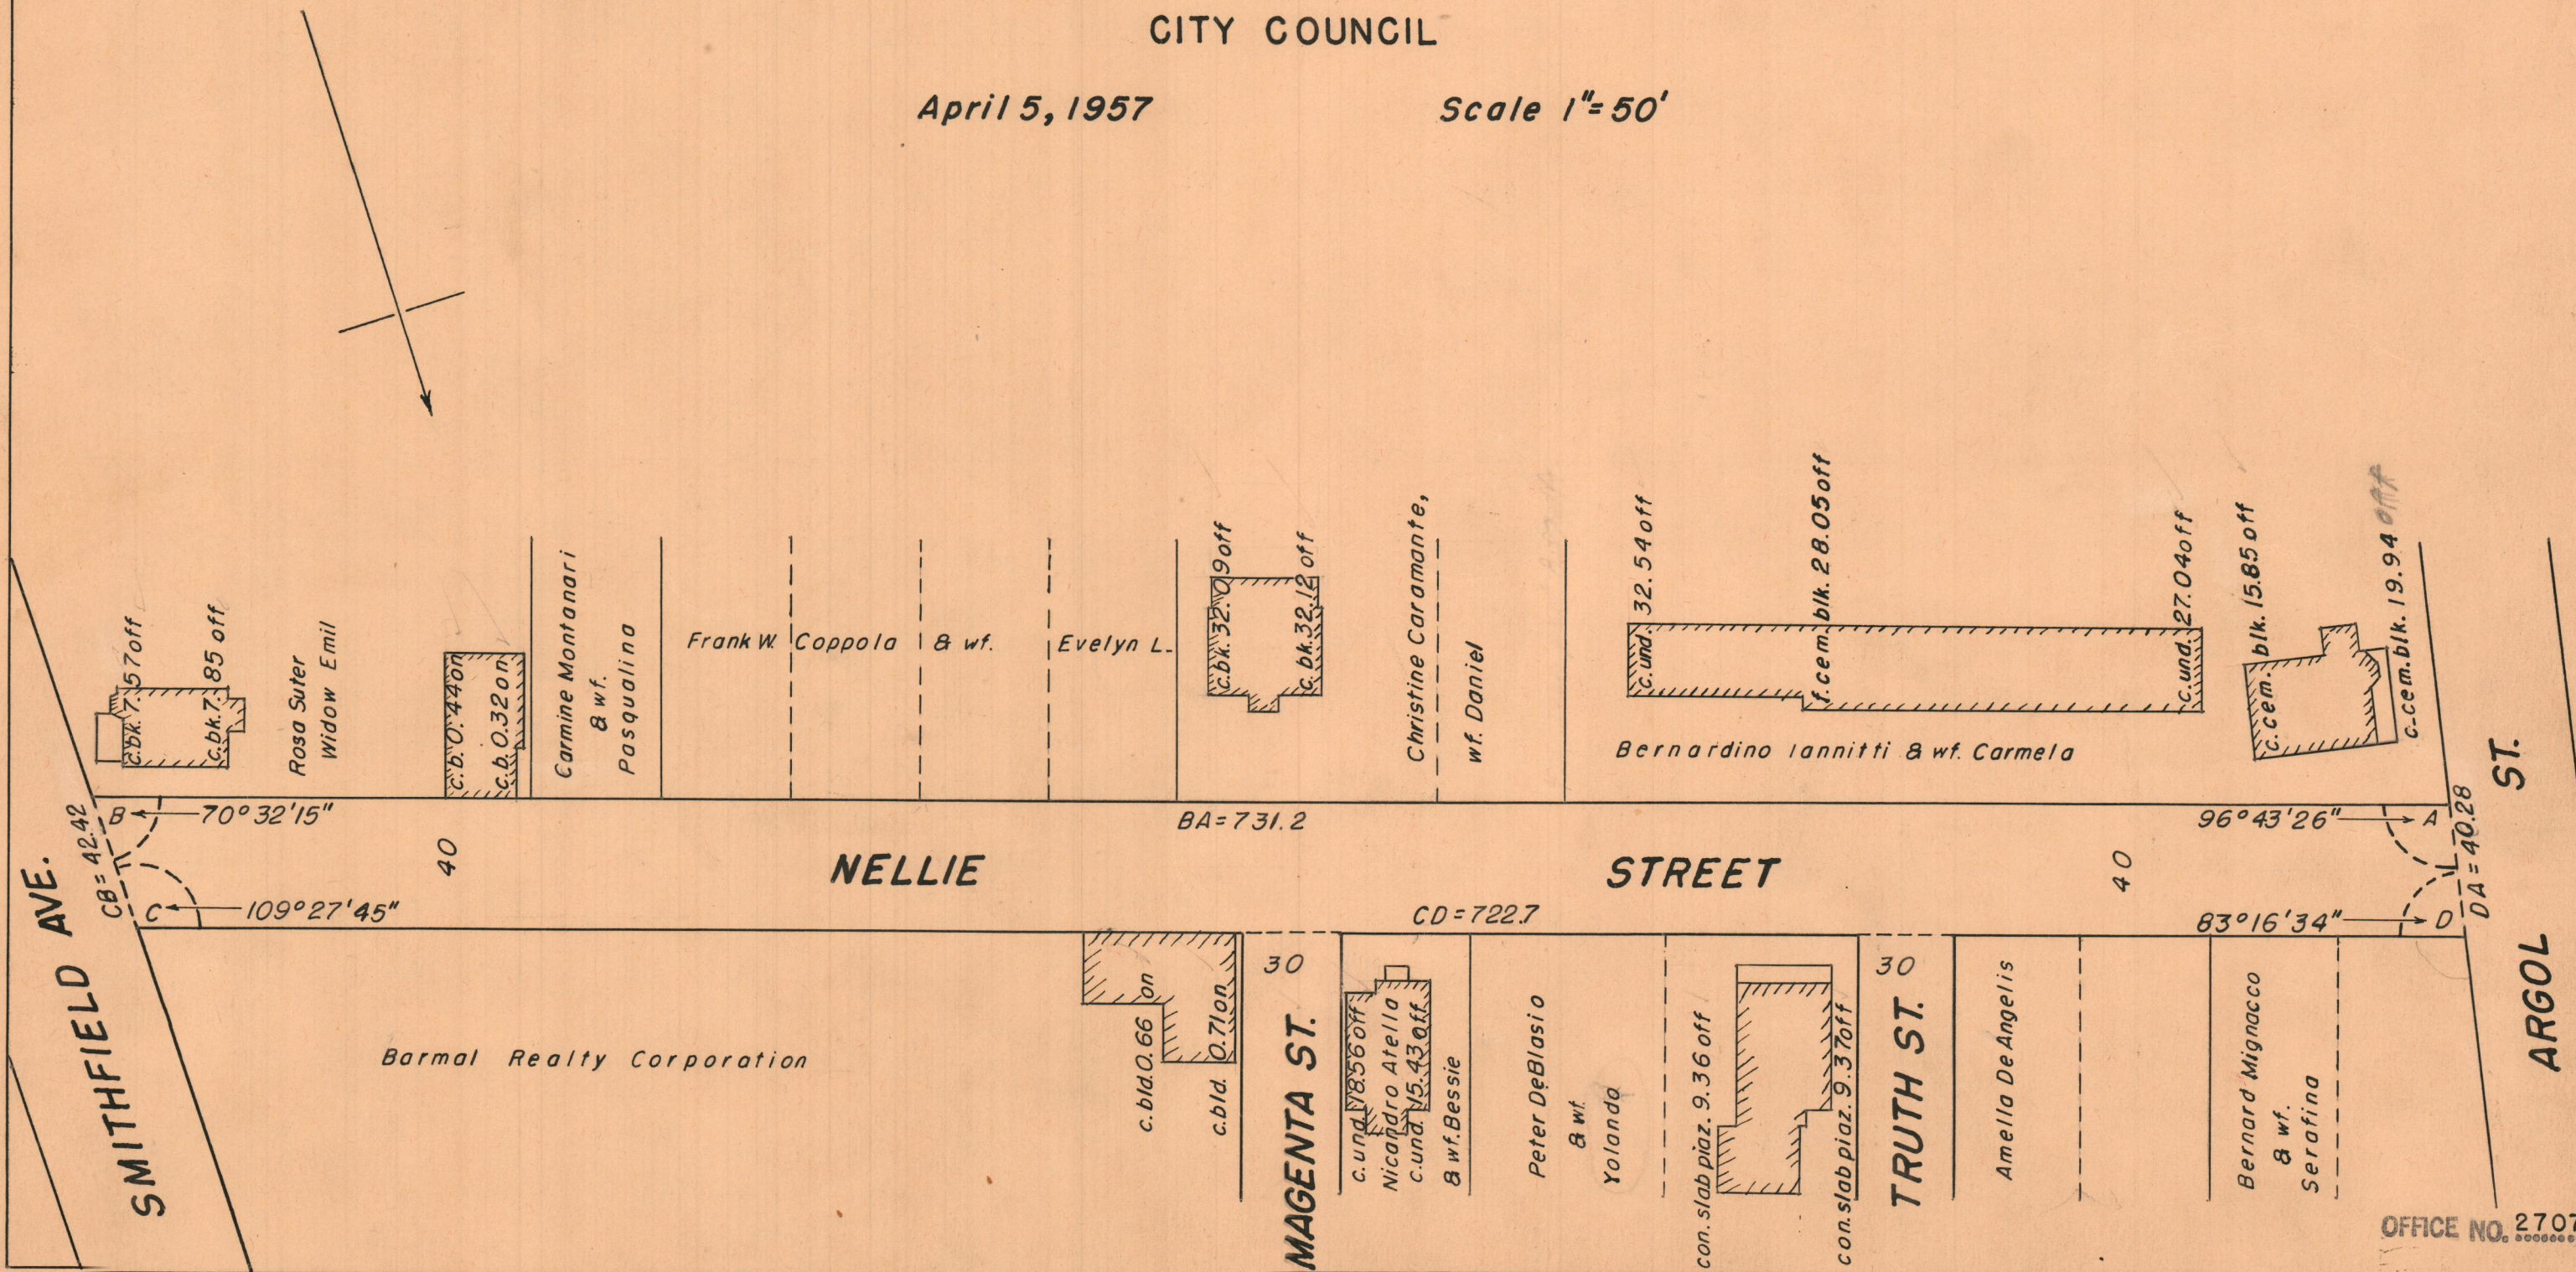

OFFICE NO. 27074

DRAWER 88

SHEET C-57