

78-13

PROVIDENCE, R. I.
 P. W. DEPT. - ENGINEERING OFFICE
 STREET LINE SECTION
 Plan No. 061736
 Date JUNE 23, 1958

PLAT OF



FREEDOM ROAD

FROM CHALKSTONE AVE. TO A POINT 270'
 SOUTH OF THE SOUTHEASTERLY CORNER
 OF CHALKSTONE AVE. & FREEDOM ROAD

City Council

January 3, 1958

Scale 1" = 40'

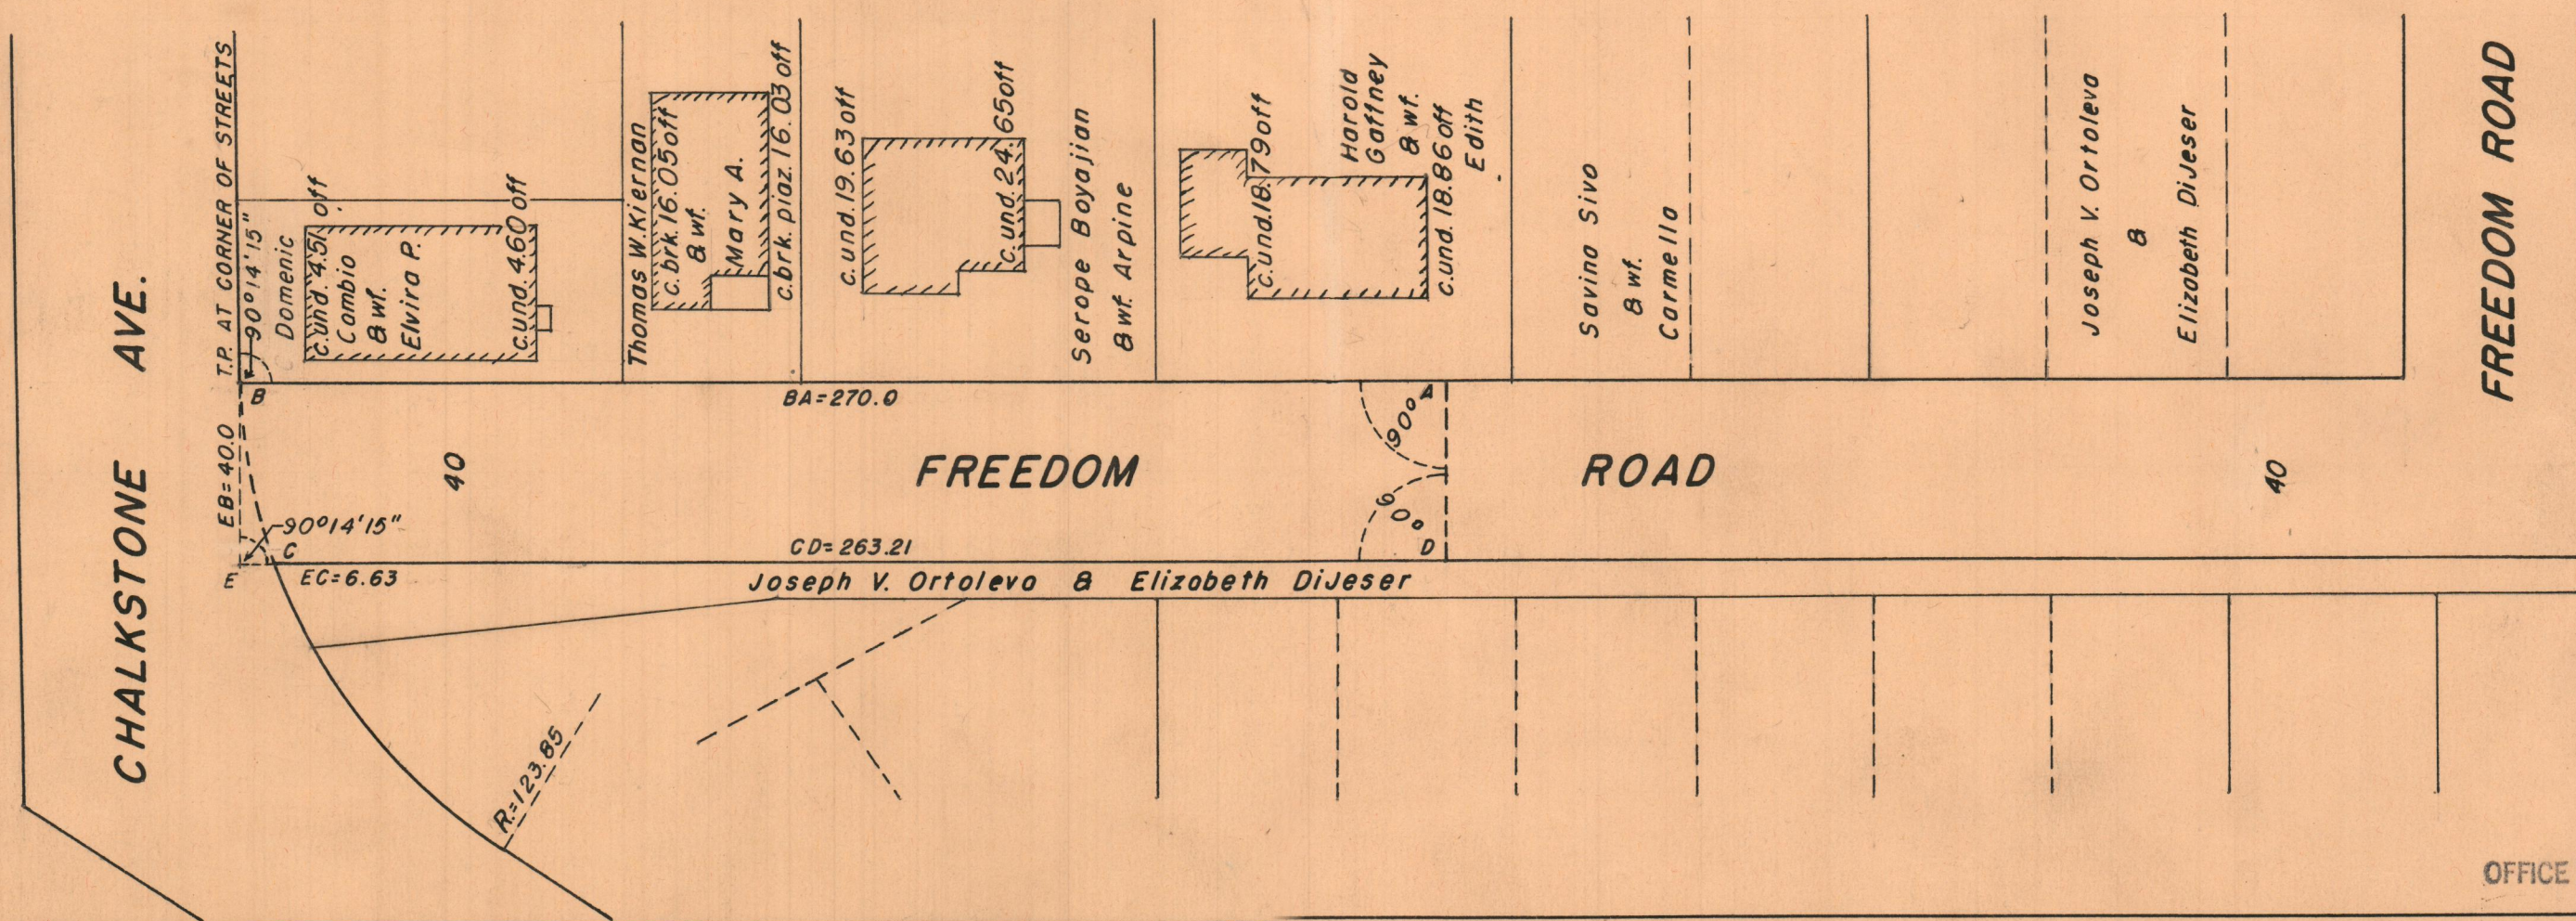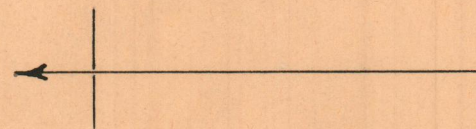

OFFICE NO. 27075

DRAWER 88

SHEET C-58