

76-29

3278-146

97

PLAT OF


# LEO AVENUE

From LANGDON ST. to CHARLES ST.

CITY COUNCIL  
MARCH 25, 1955

PROVIDENCE, R. I.  
 P. W. DEPT. - ENGINEERING OFFICE  
 STREET LINE SECTION  
 Plan No. 061409 ✓  
 Date March 16, 1956

Scale 1"=40'

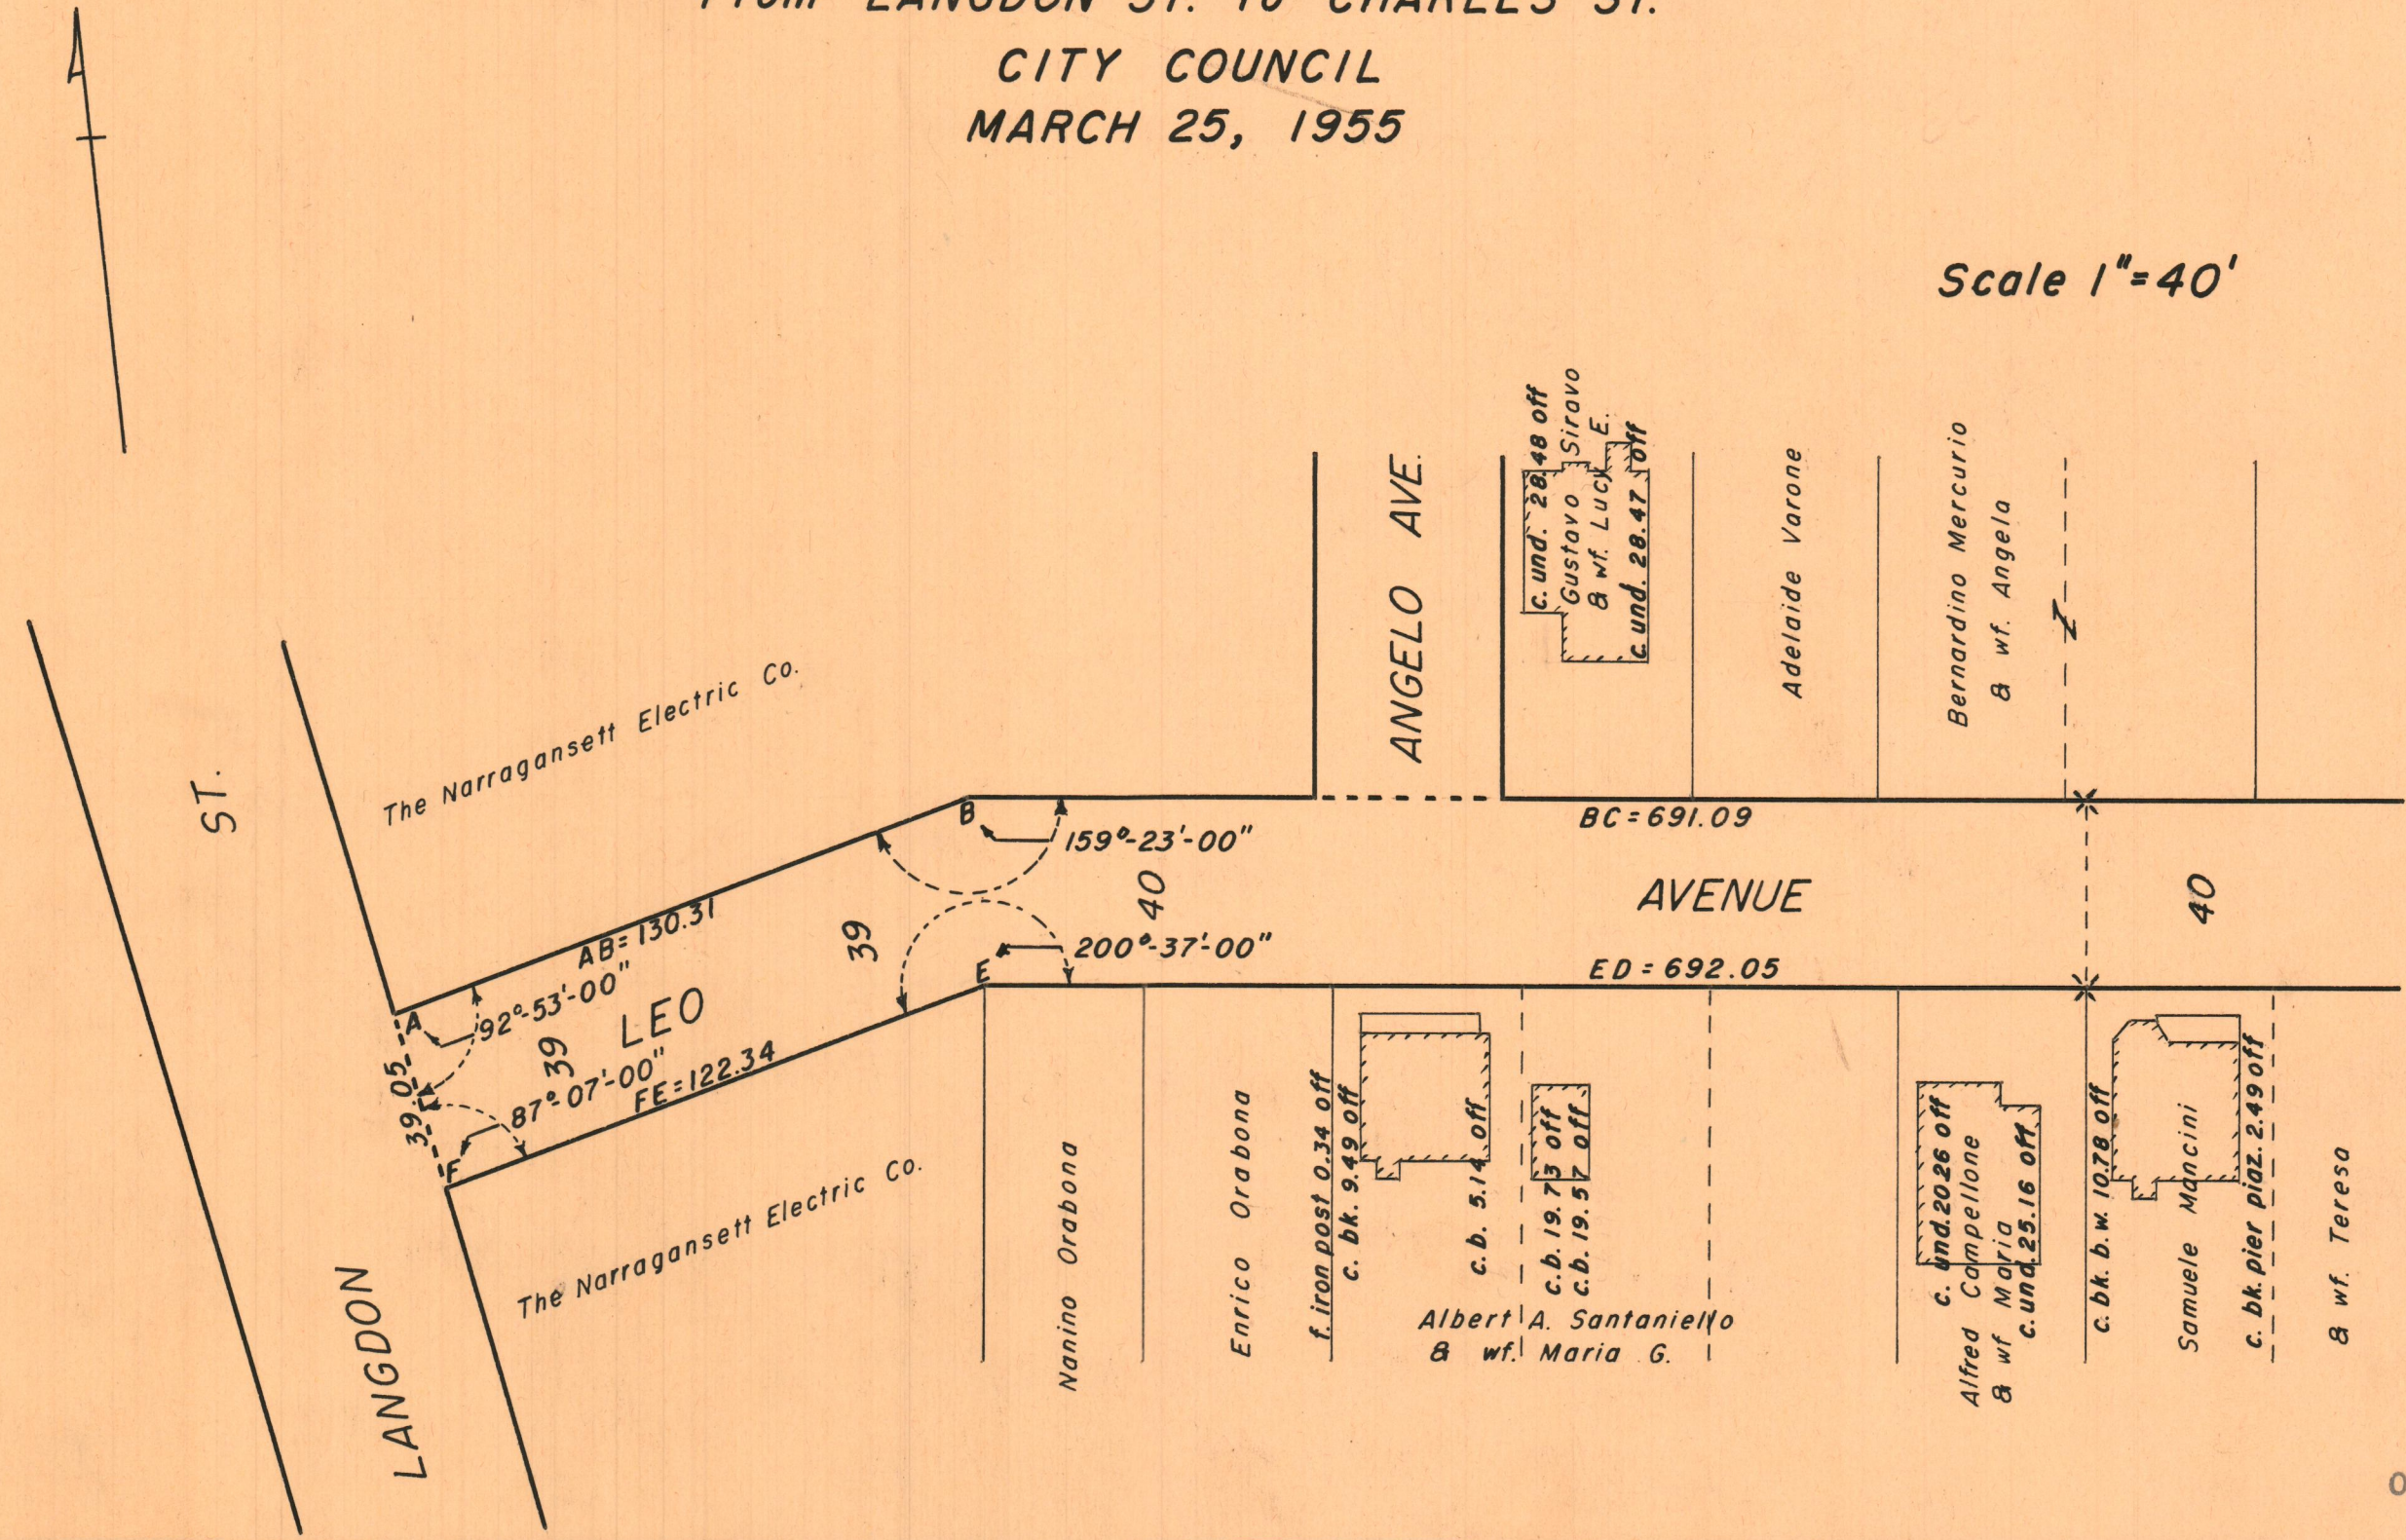

OFFICE NO. 27025

DRAWER 88

SHEET C-6