

76-30

3278-146

77


PLAT OF

# LEO AVENUE

From LANGDON ST. to CHARLES ST.  
CITY COUNCIL  
MARCH 25, 1955

PROVIDENCE, R. I.
P. W. DEPT. - ENGINEERING OFFICE
STREET LINE SECTION
Plan No <u>061411</u> ✓
Date <u>March 16 1956</u>

Scale 1"=40'

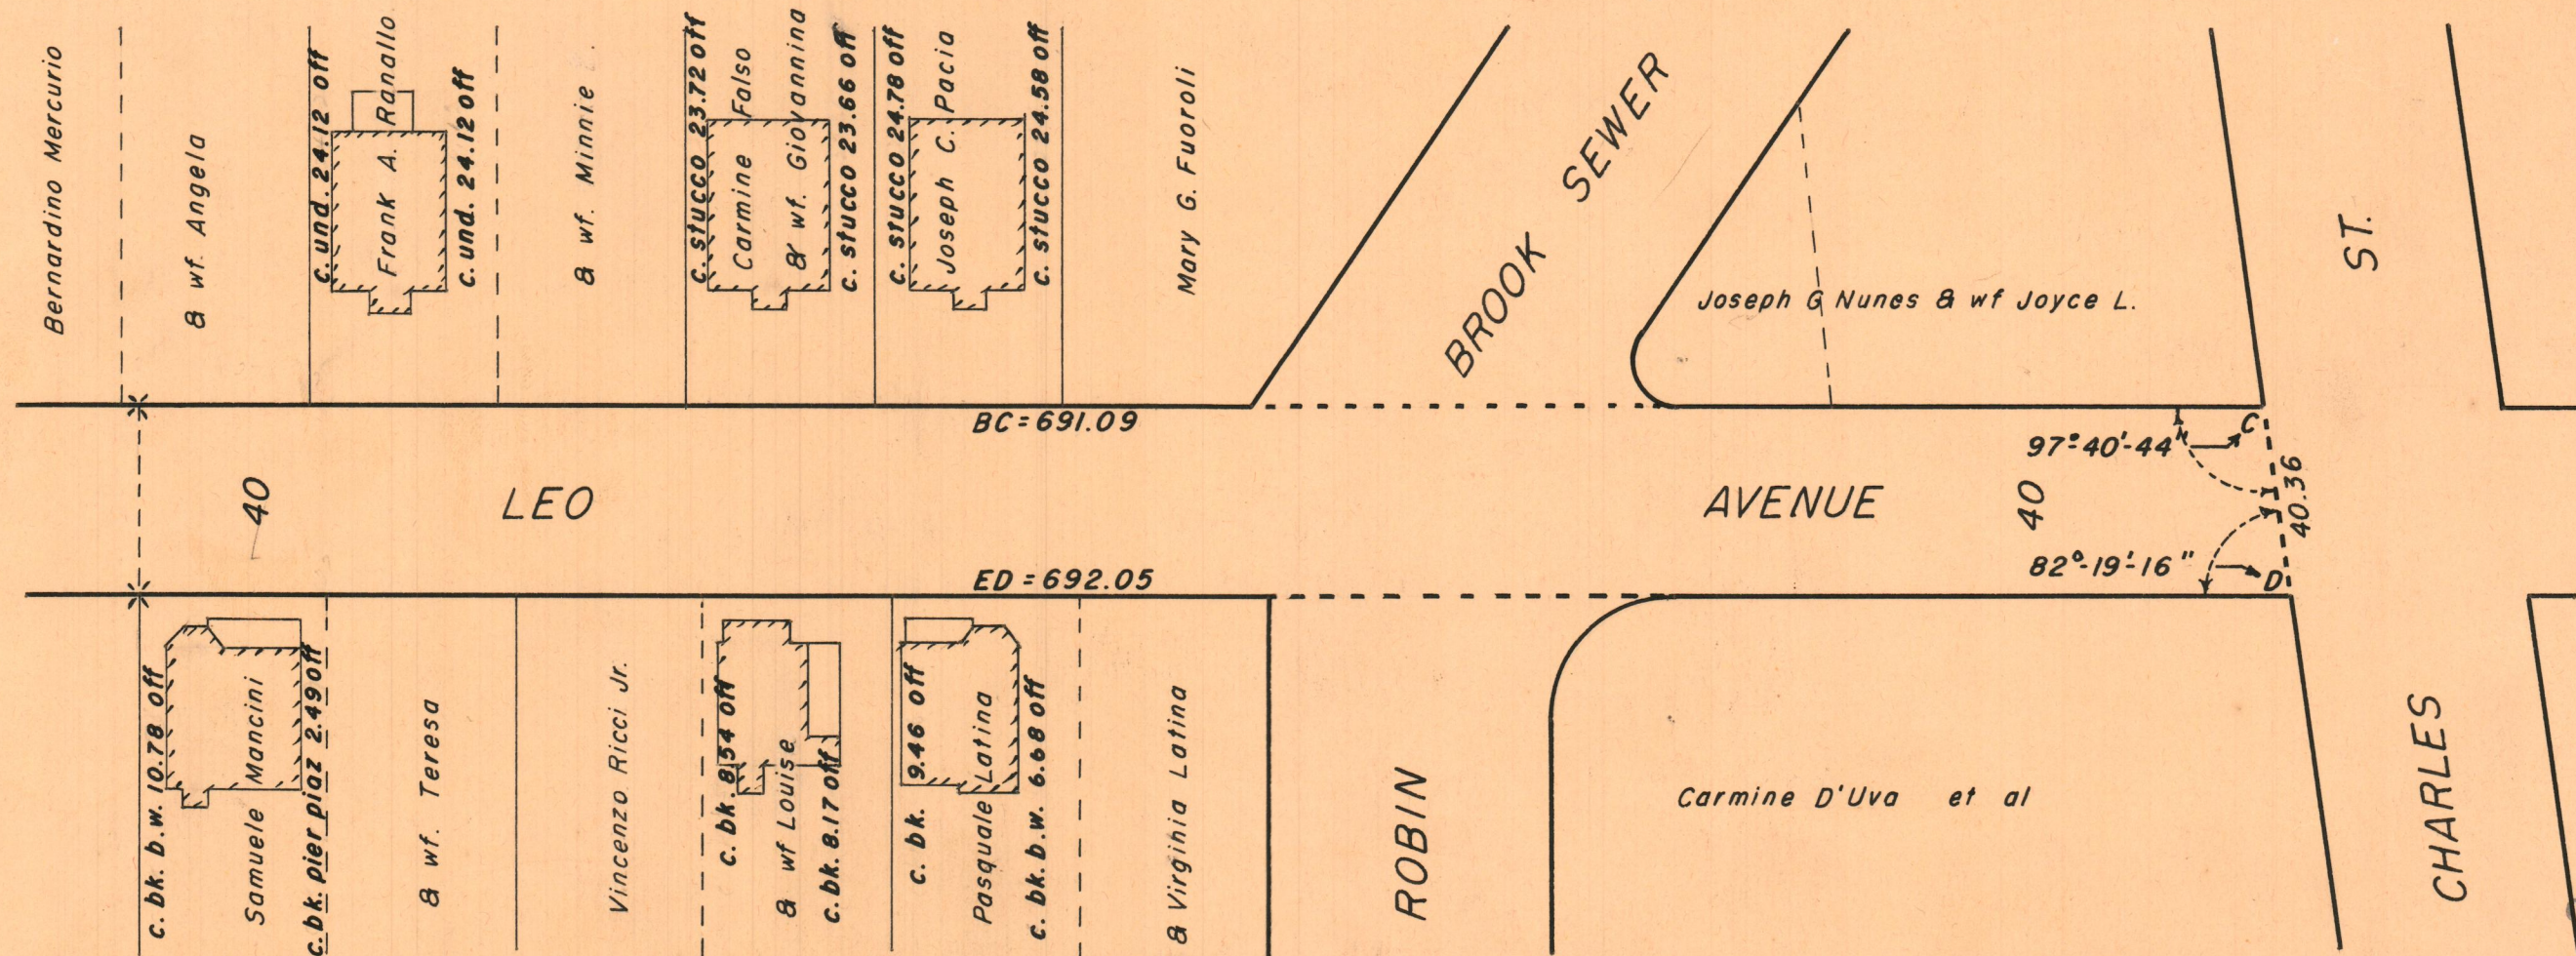

OFFICE NO. 27 026

DRAWER 88

SHEET C-7