


PROVIDENCE, R. I.  
 P. W. DEPT. - ENGINEERING OFFICE  
 STREET LINE SECTION  
 Plan No 061980  
 Date JANUARY 20, 1960

# PLAT OF BINGHAM STREET

From BRANCH AVE. To CAXTON ST.

City Council  
 March 6, 1959

SCALE 1"=30'

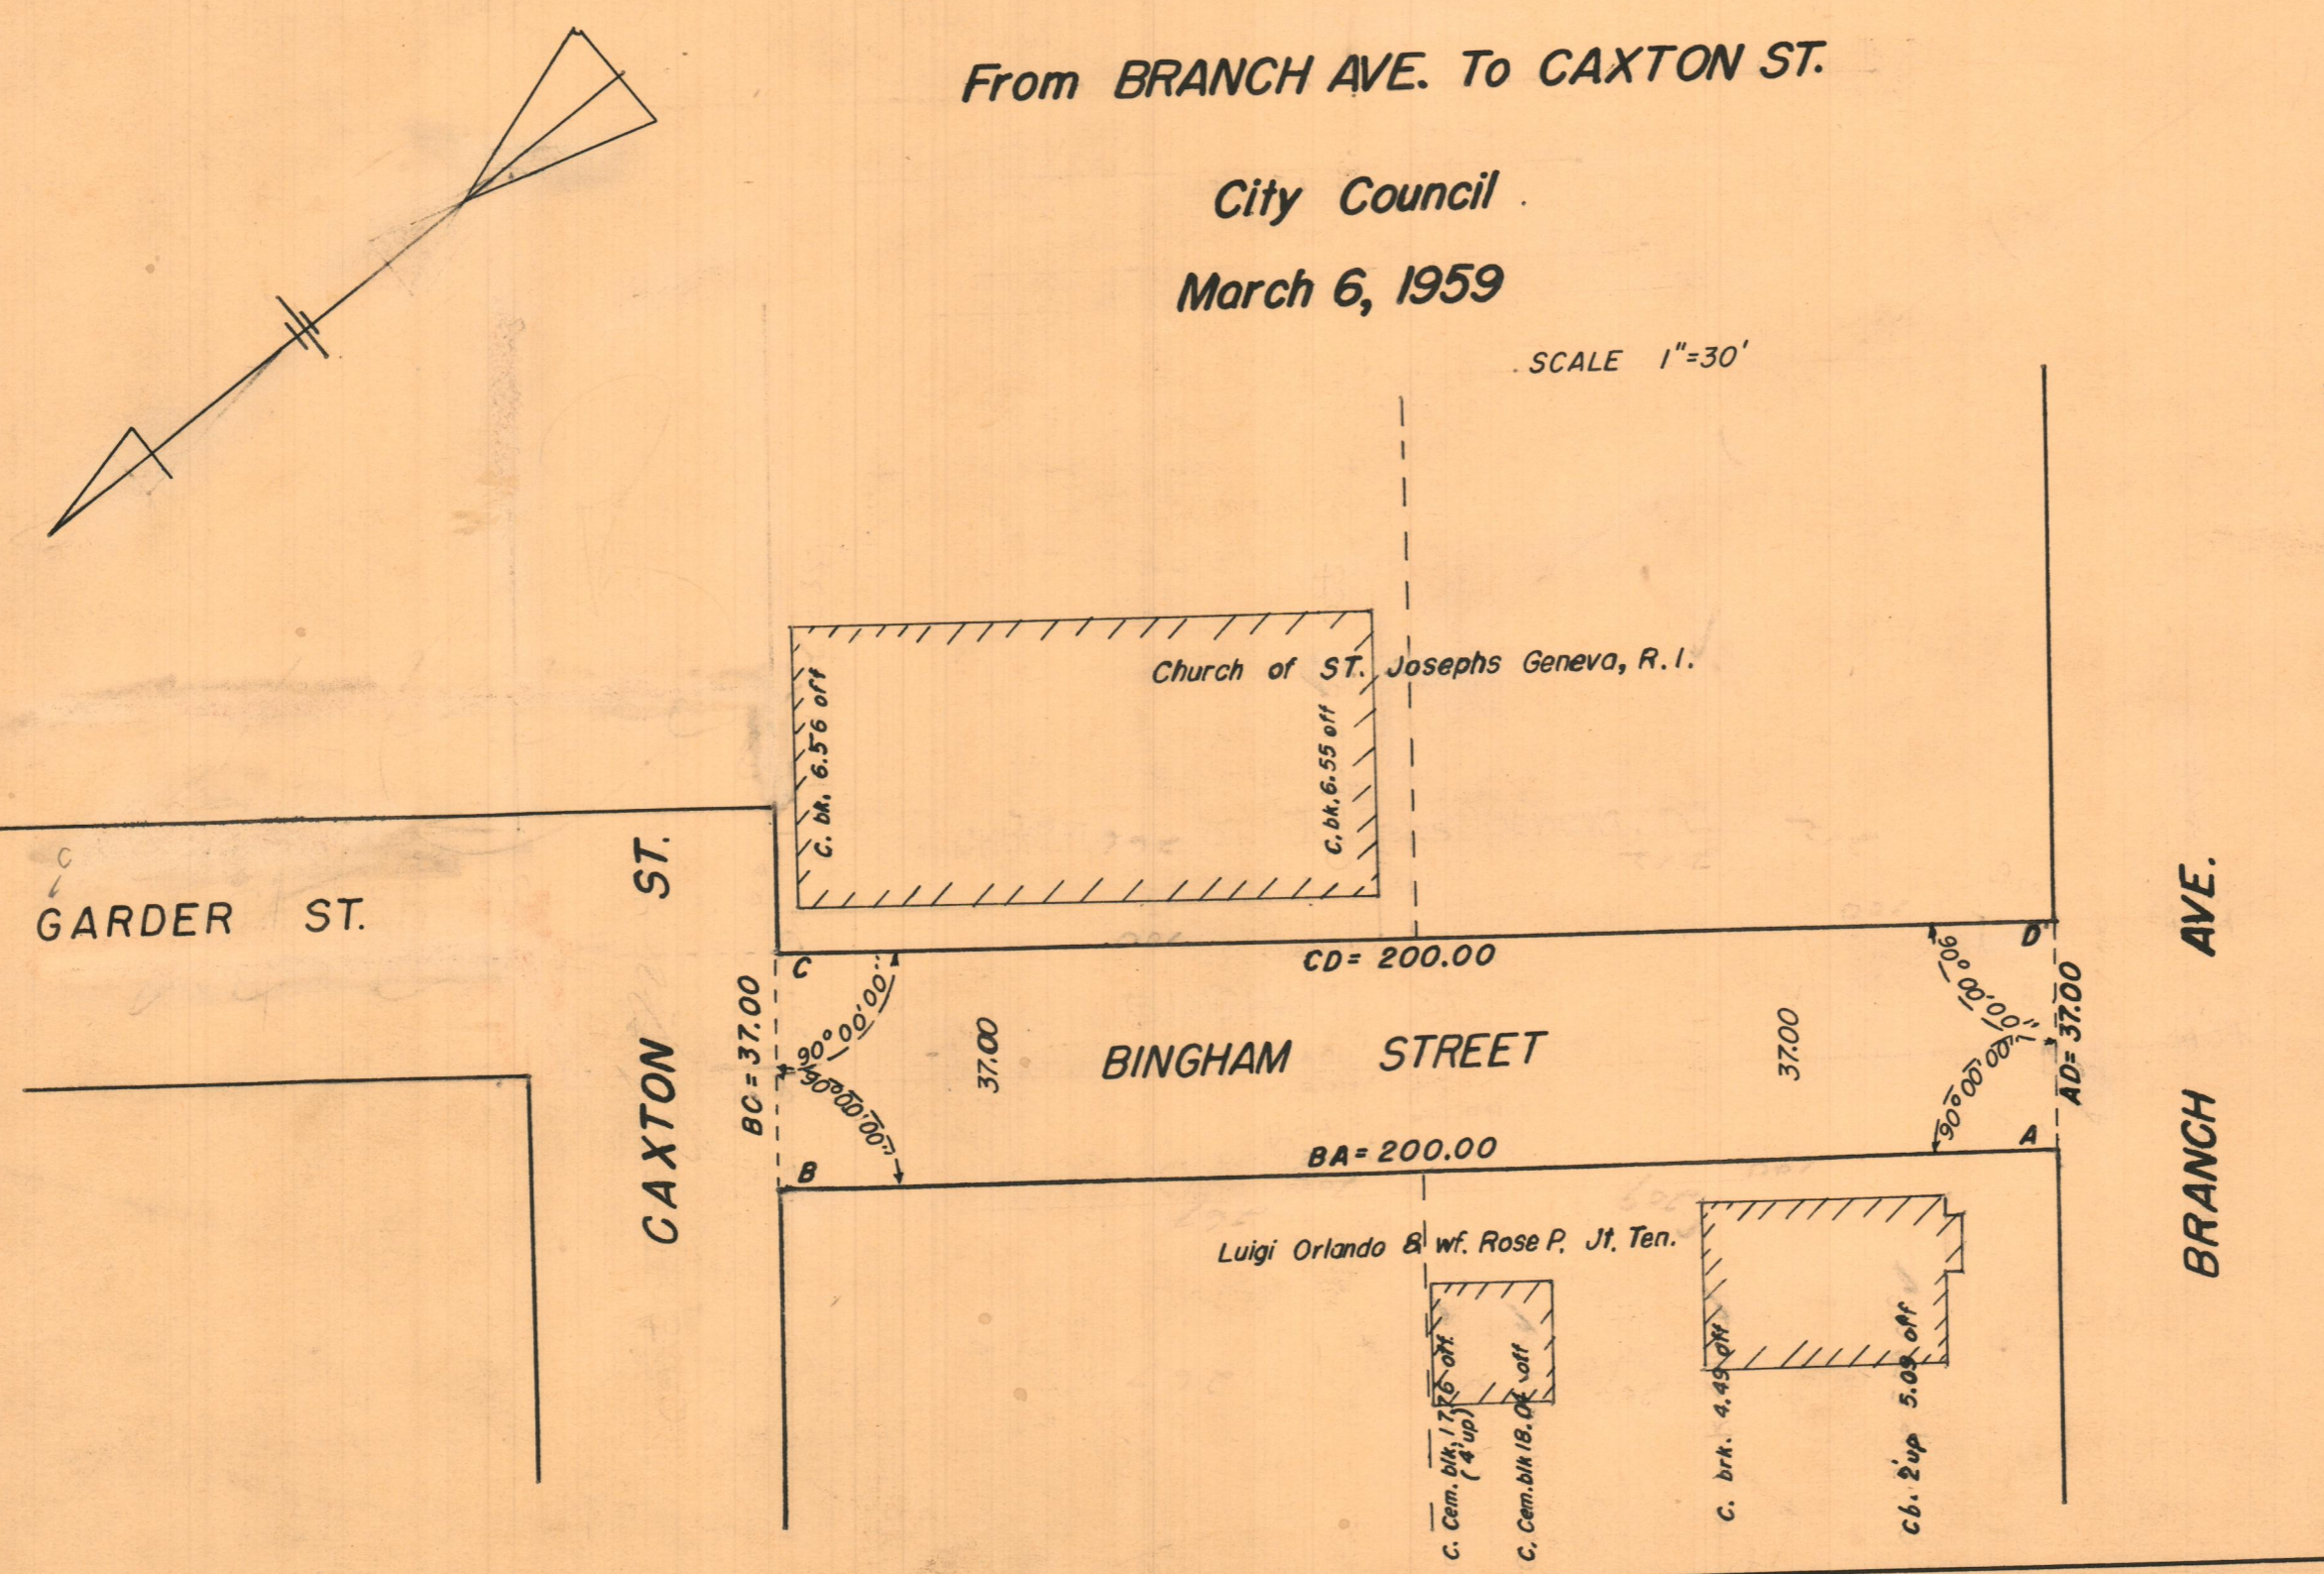

OFFICE NO. 27099  
 DRAWER 88  
 SHEET C-80